

Tel. No.0253 2461471/2461318

EPABX No.0253-2463730 to 39

**चलार्थ पत्र मुद्रणालय**  
**CURRENCY NOTE PRESS**

CIN:U22213DL2006GOI144763

GST No:27AAJCS6111J3Z6

(भारत प्रतिभूत मुद्रण तथा मुद्रा निर्माण निगम लिमिटेड की इकाई)  
(A UNIT OF SECURITY PRINTING AND MINTING CORPORATION OF INDIA LIMITED)

(भारत सरकार के पूण स्वामित्वाधीन)

(WHOLLY OWNED BY GOVT. OF INDIA)

(मिनिरत्न श्रेणी - I सीपीएसई)

(MINIRATNA CATEGORY- I CPSE)


(जेलरोड , नासिकरोड- 422 101 (महाराष्ट्र) )

(JAIL ROAD, NASHIK ROAD - 422 101)

(आई.एस.ओ. 9001-2008 एवं आई.एस.ओ. 14001 प्रमाणित इकाई)

(ISO : 9001-2008 & ISO 14001 CERTIFIED UNIT)

वैबसाईट / Website: <http://cnpnashik.spmcil.com>

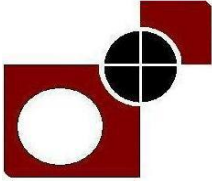

फ़ाइल क्र.सीएनपी/210-E-18/2023-2024

दिनांक :21.12.2023

**शुद्धि-पत्र-II CORRIGENDUM-II**

संदर्भ : हमारी निविदा क्र. MSTC EVENT NO. 101 (6000018522)

दिनांक: 10.11.2023

Ref: Our Tender No. MSTC EVENT NO.101 (6000018522)

Dated: 10.11.2023

हमारी वेबसाइट पर प्रकाशित की गई उपरोक्त निविदा के संदर्भ में, इसमें शुद्धि-पत्र-II के तहत निम्न संशोधन जारी किए जा रहे हैं।

With reference to our above Tender which was published on the website, further to this the following amendment is being issued under Corrigendum-II.

क्र./ SR. No.	विवरण Section/Page No./Clause No. (Reference : Webcast Tender Document)	वर्तमान प्रविष्टि के लिए (के स्थान पर) For Existing Entry (In Place of)	अब इस प्रकार पढ़ें Now Read as
1	Closing Date and Time for receipt of Tender	12.12.2023 at 14.30 Hours	05.01.2024 at 14.30 Hours
2	Open Date and Time of Tender	12.12.2023 at 15.00 Hours	05.01.2024 at 15.00 Hours
3	Additional Scope of Work	Annexure-I ( Line Diagram)	

उपरोक्त निविदा की बाकी सभी नियमों एवं शर्तों में कोई परिवर्तन नहीं होगा।

All other terms and conditions of above referred Tender shall remain unaltered.

-Sd/-

संयुक्त महाप्रबंधक (सामाग्री)/ Jt. General Manager (Materials)

कृते मुख्य महा प्रबंधक / For Chief General Manager

पंजीकृत कार्यालय : 16 वी मंजिल, जवाहर व्यापार भवन, जनपथ, नई दिल्ली - 110 001°


Regd. Office : 16th Floor, Jawahar Vyapar Bhavan, Janpath, New Delhi - 110 001.

Tel.No.00-91-11-23701225-26, 011-43582200 & 23701141-42, Fax No. : 00-91-11-23701223, E-mail :



info@spmcil.com "

" हम हिंदी पत्राचार का स्वागत करते है।


HV O.C.B. PANEL IN M.R.S.

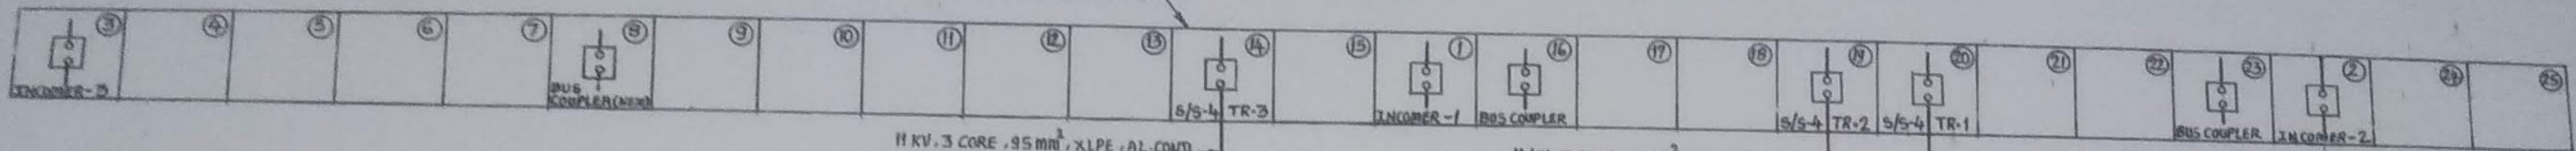


11 KV, 3 CORE, 95 MM<sup>2</sup>, XLPE, AL. COND. INCOMING FEEDER CABLE FROM M.R.S.

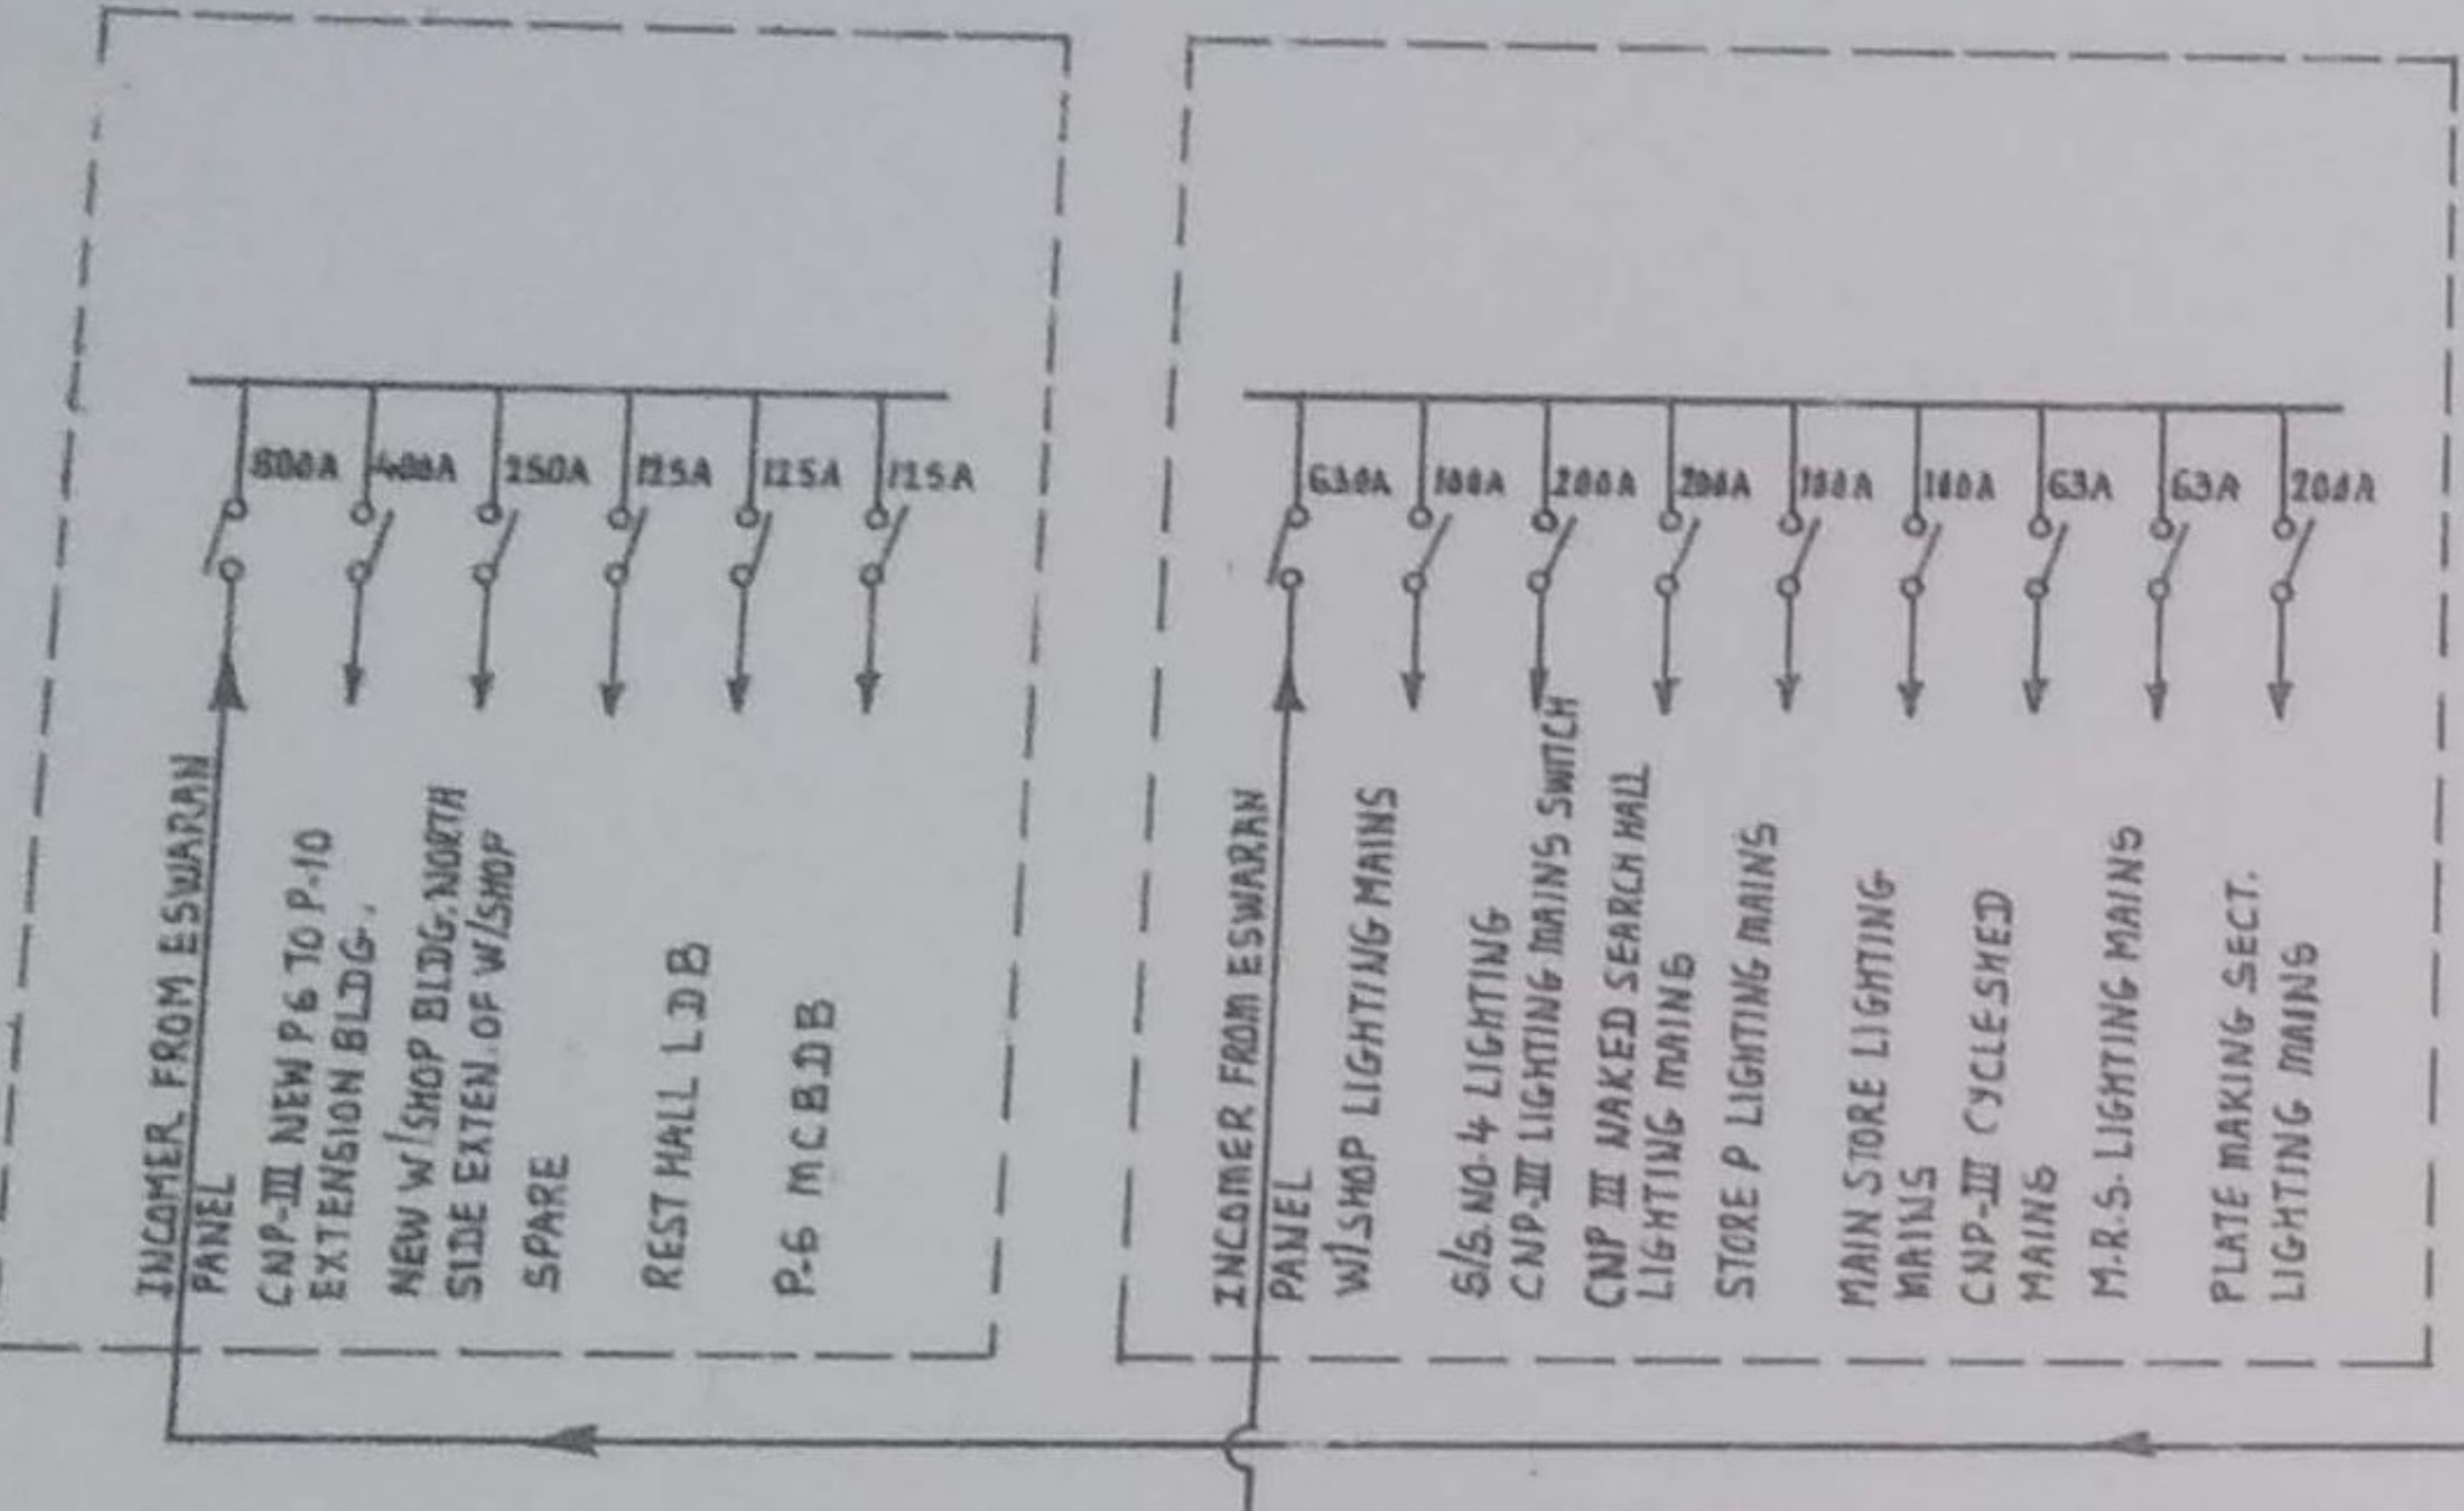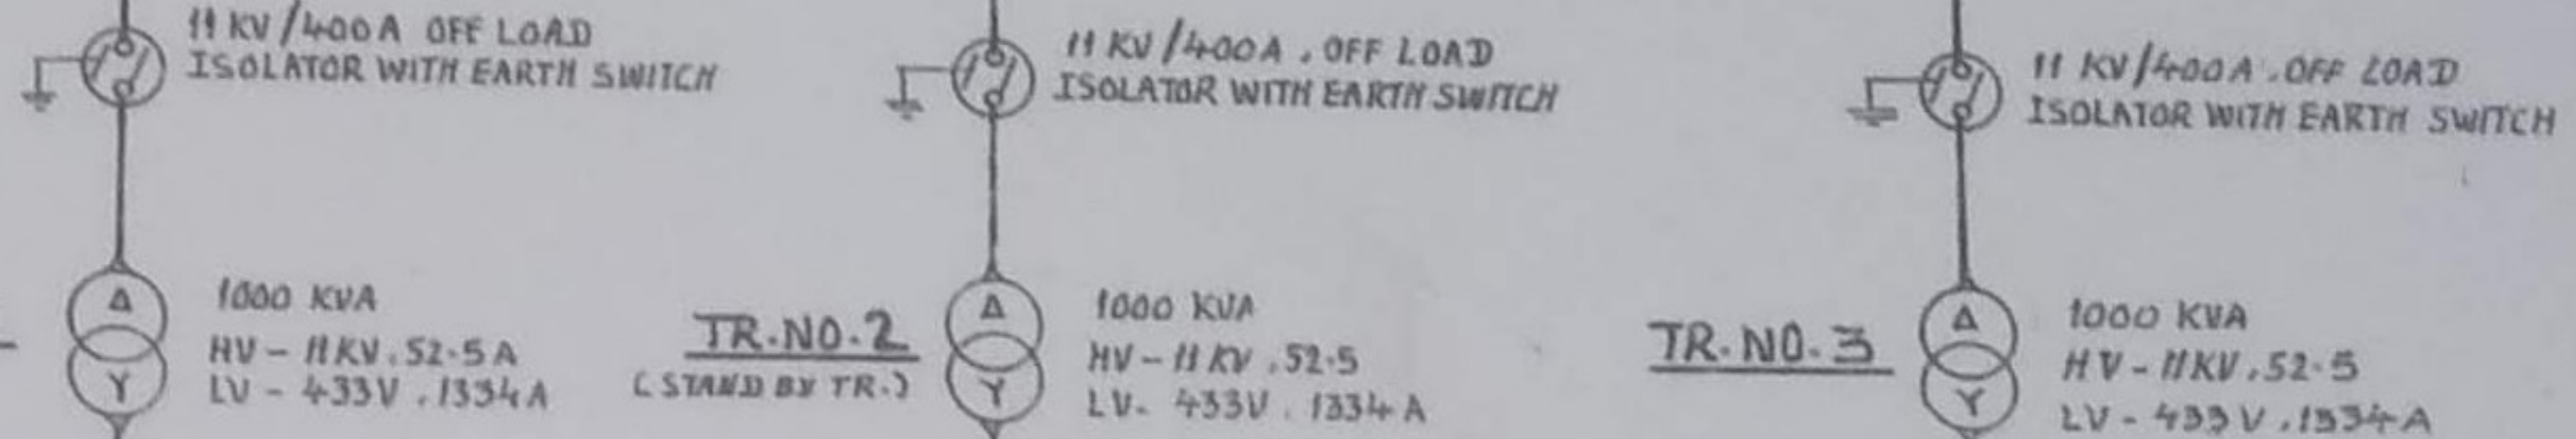


M.L.D.B. PANEL NO. 2 (N.B.C.C. - 1999)  
M.L.D.B. PANEL NO. 1 (N.I.D.C. - 1989)

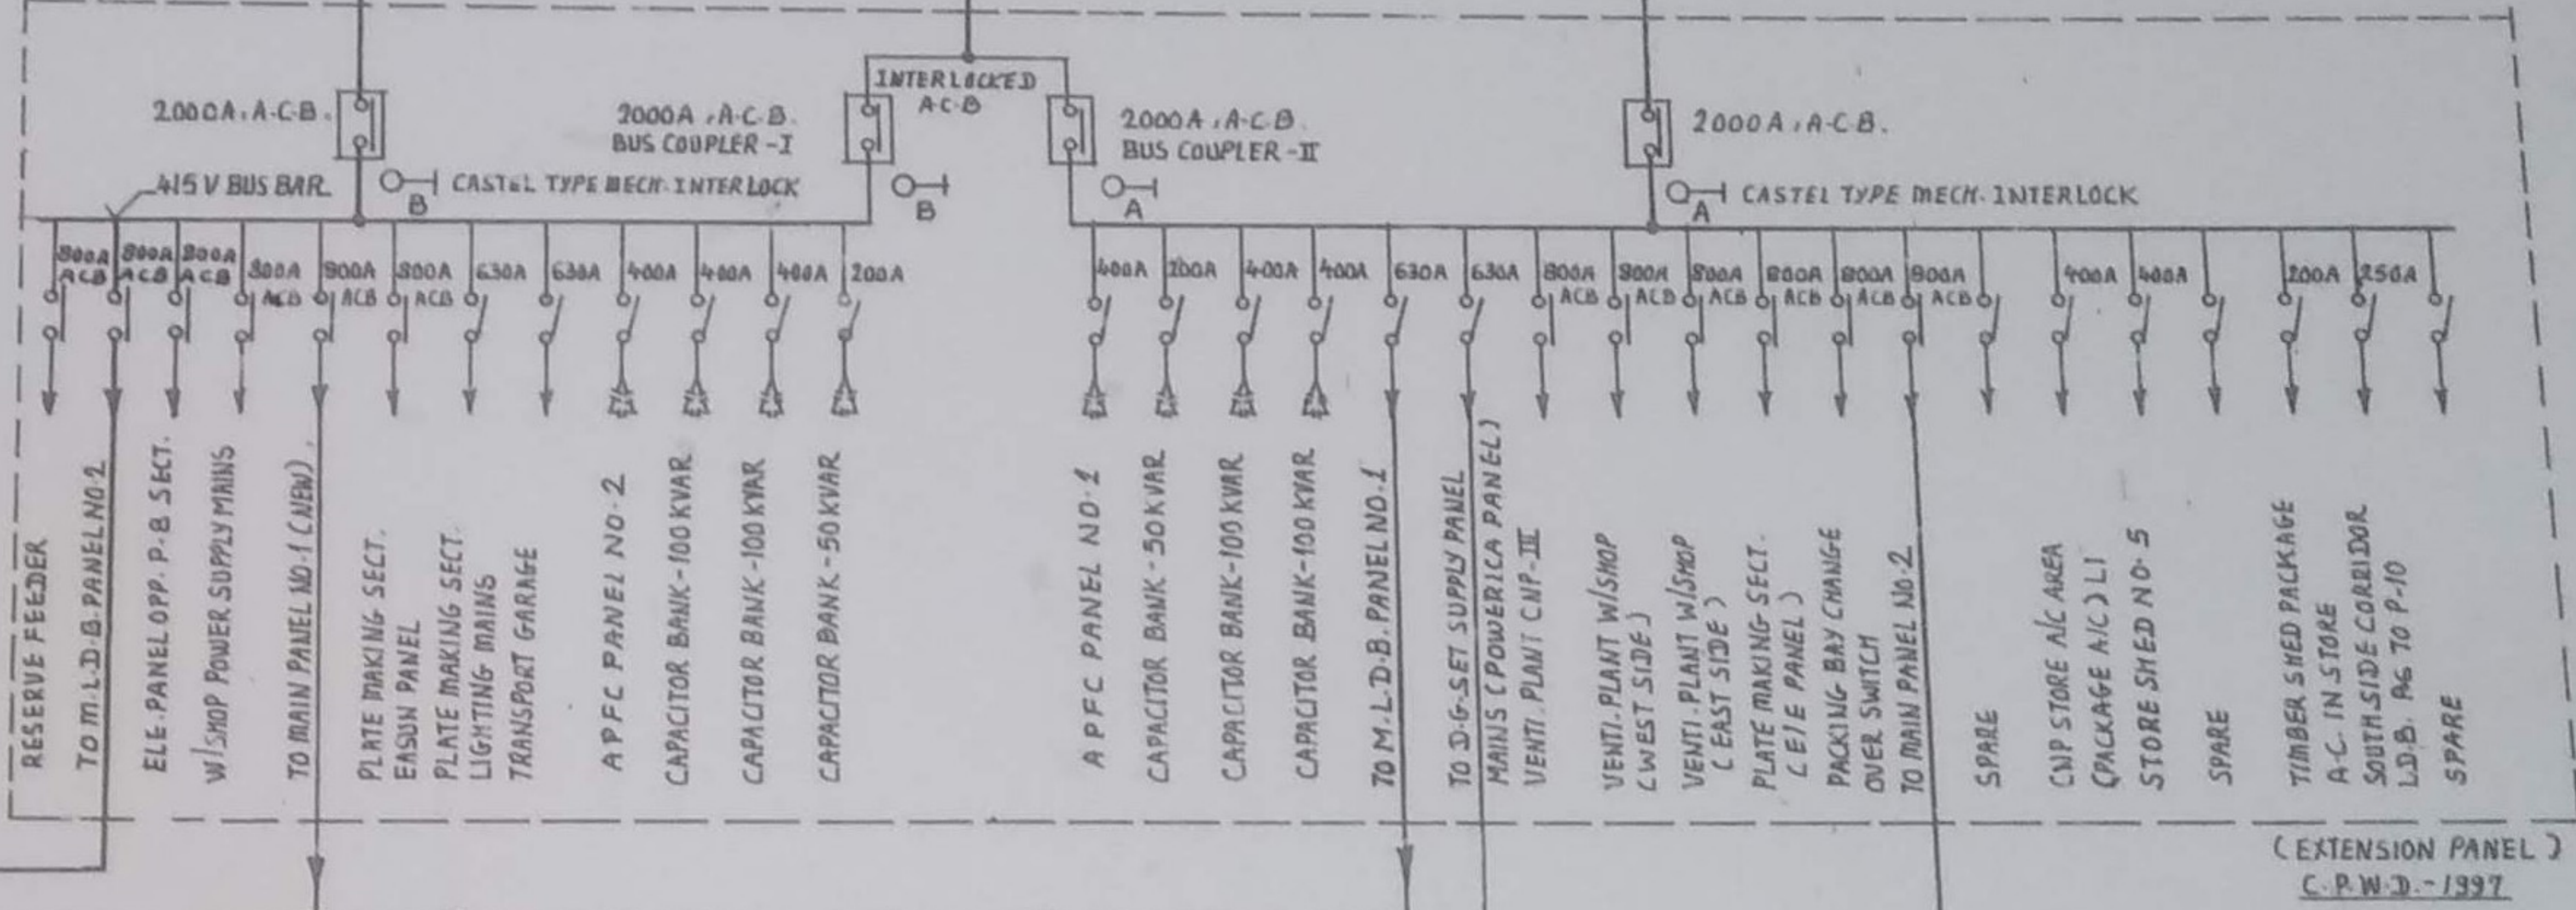


ESWARAN PANEL (N.I.D.C. - 1985)

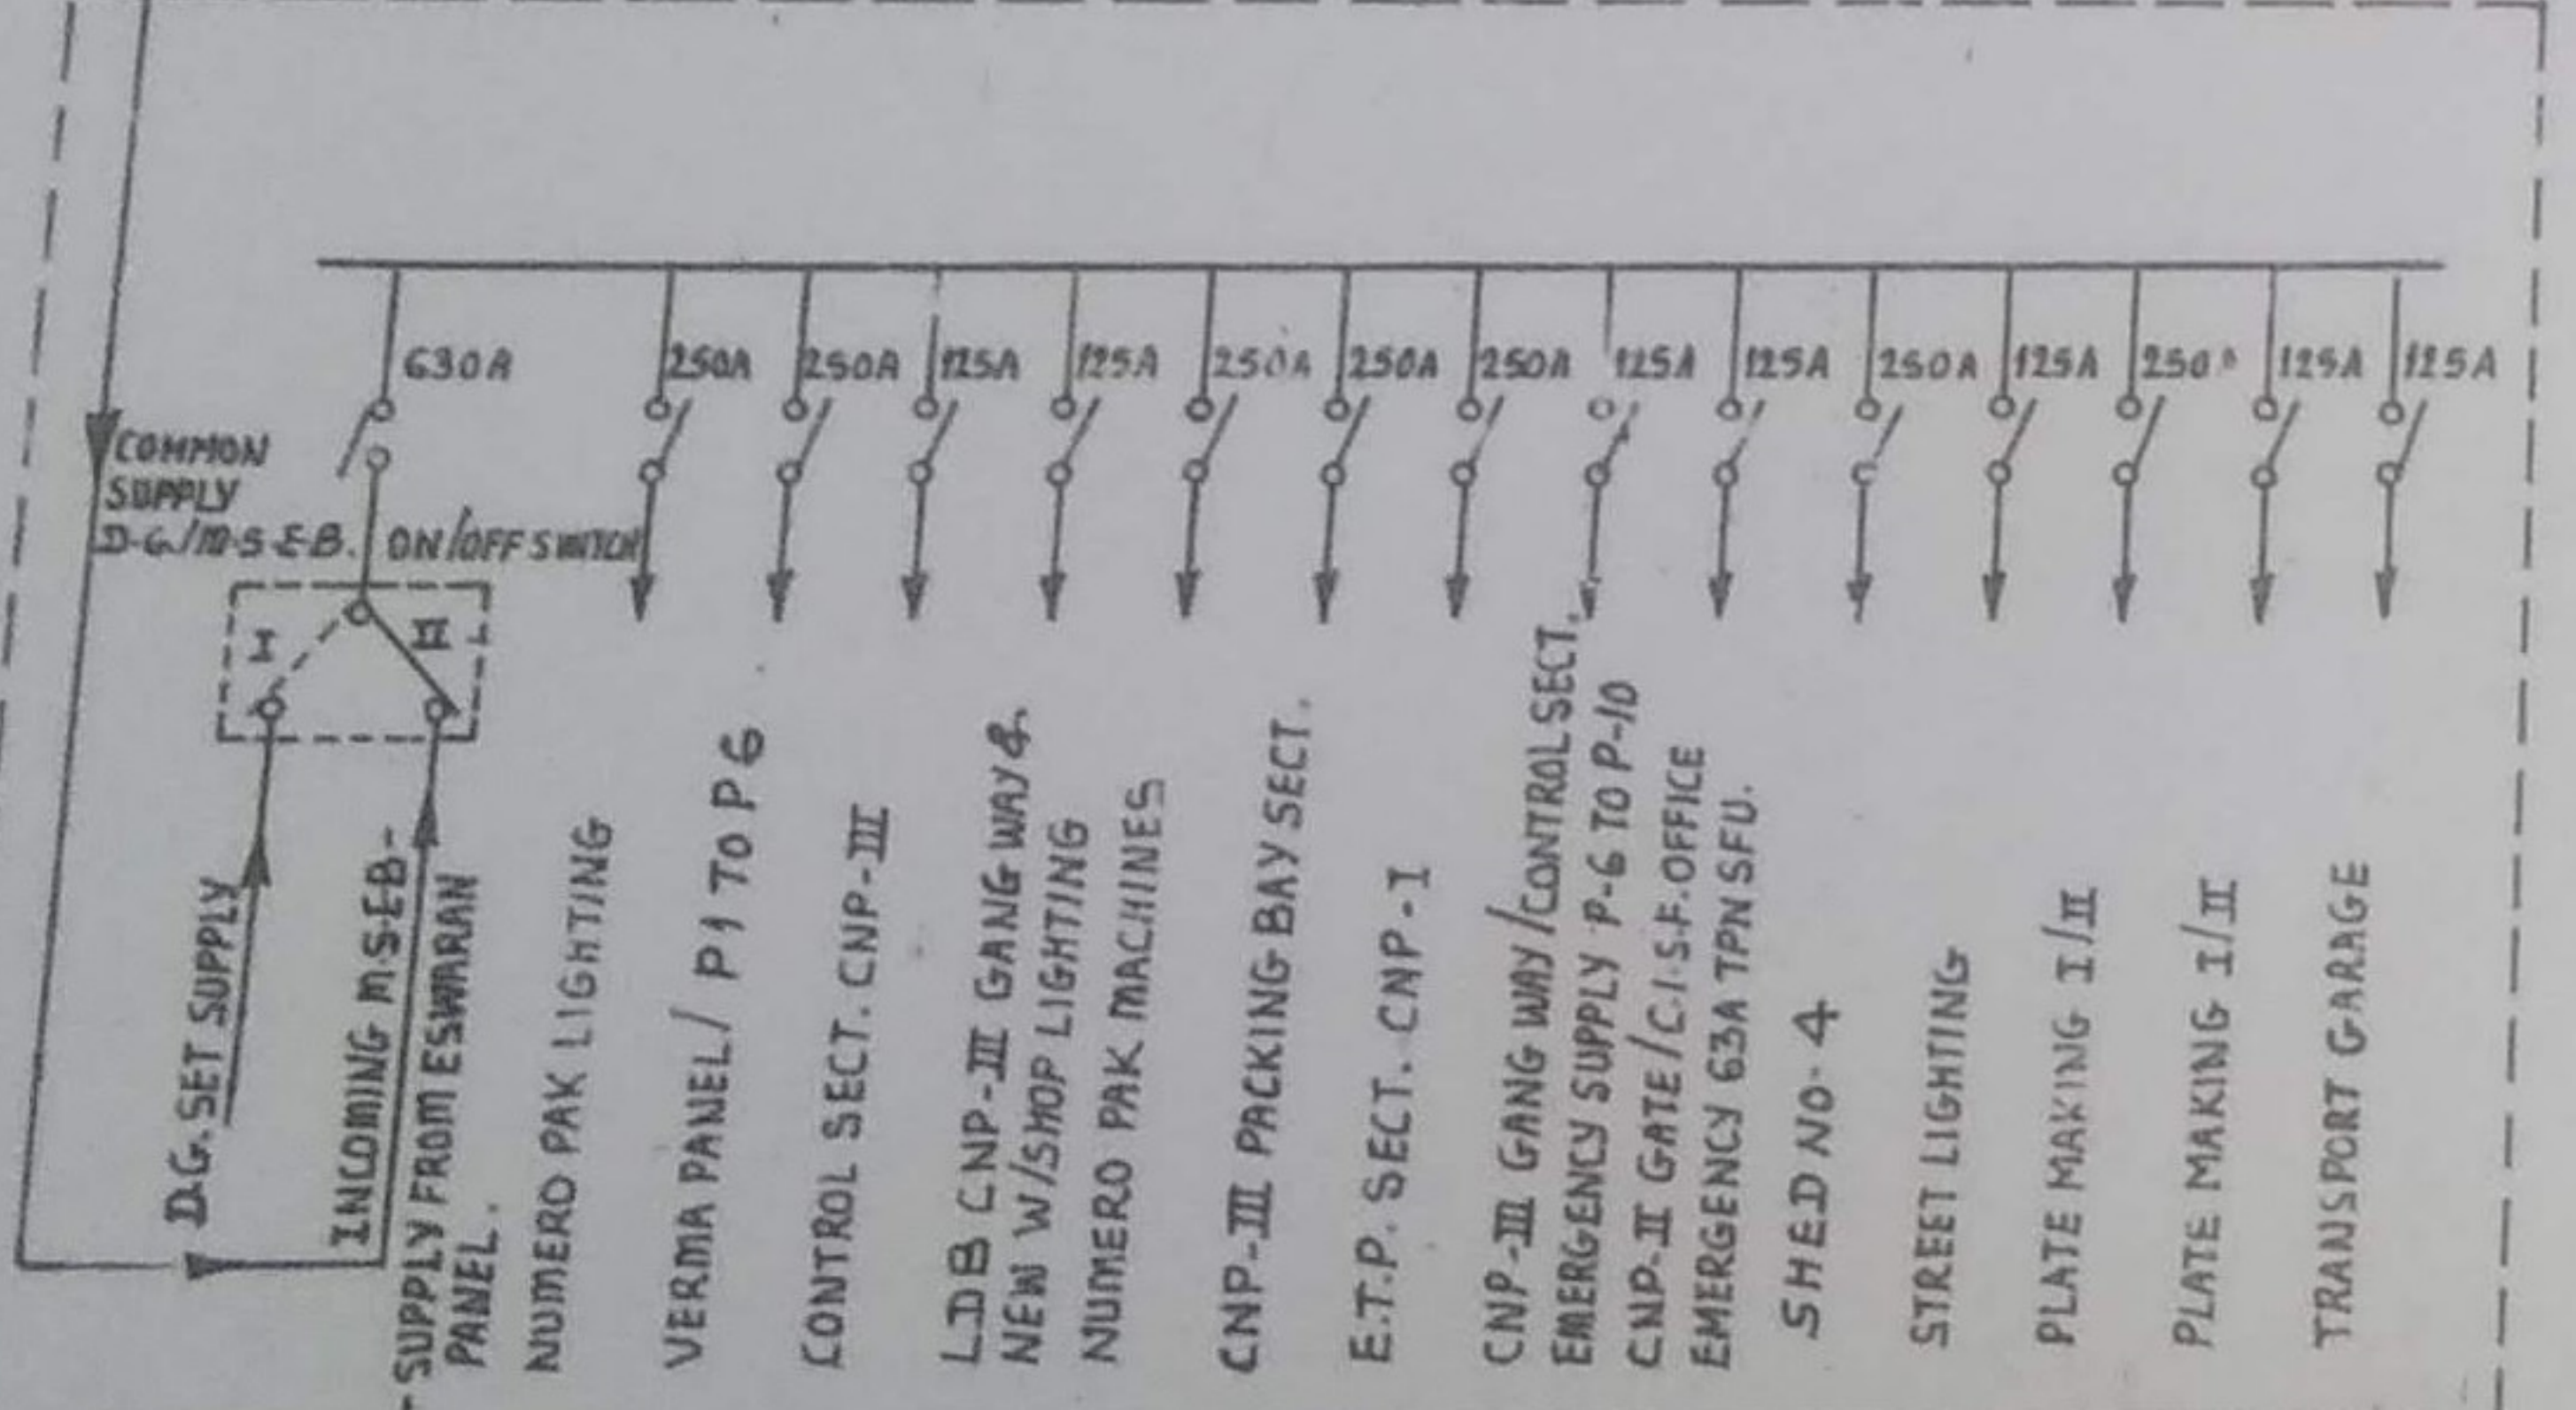

D.G. SET SUPPLY PANEL (C.P.W.D. - 2003)

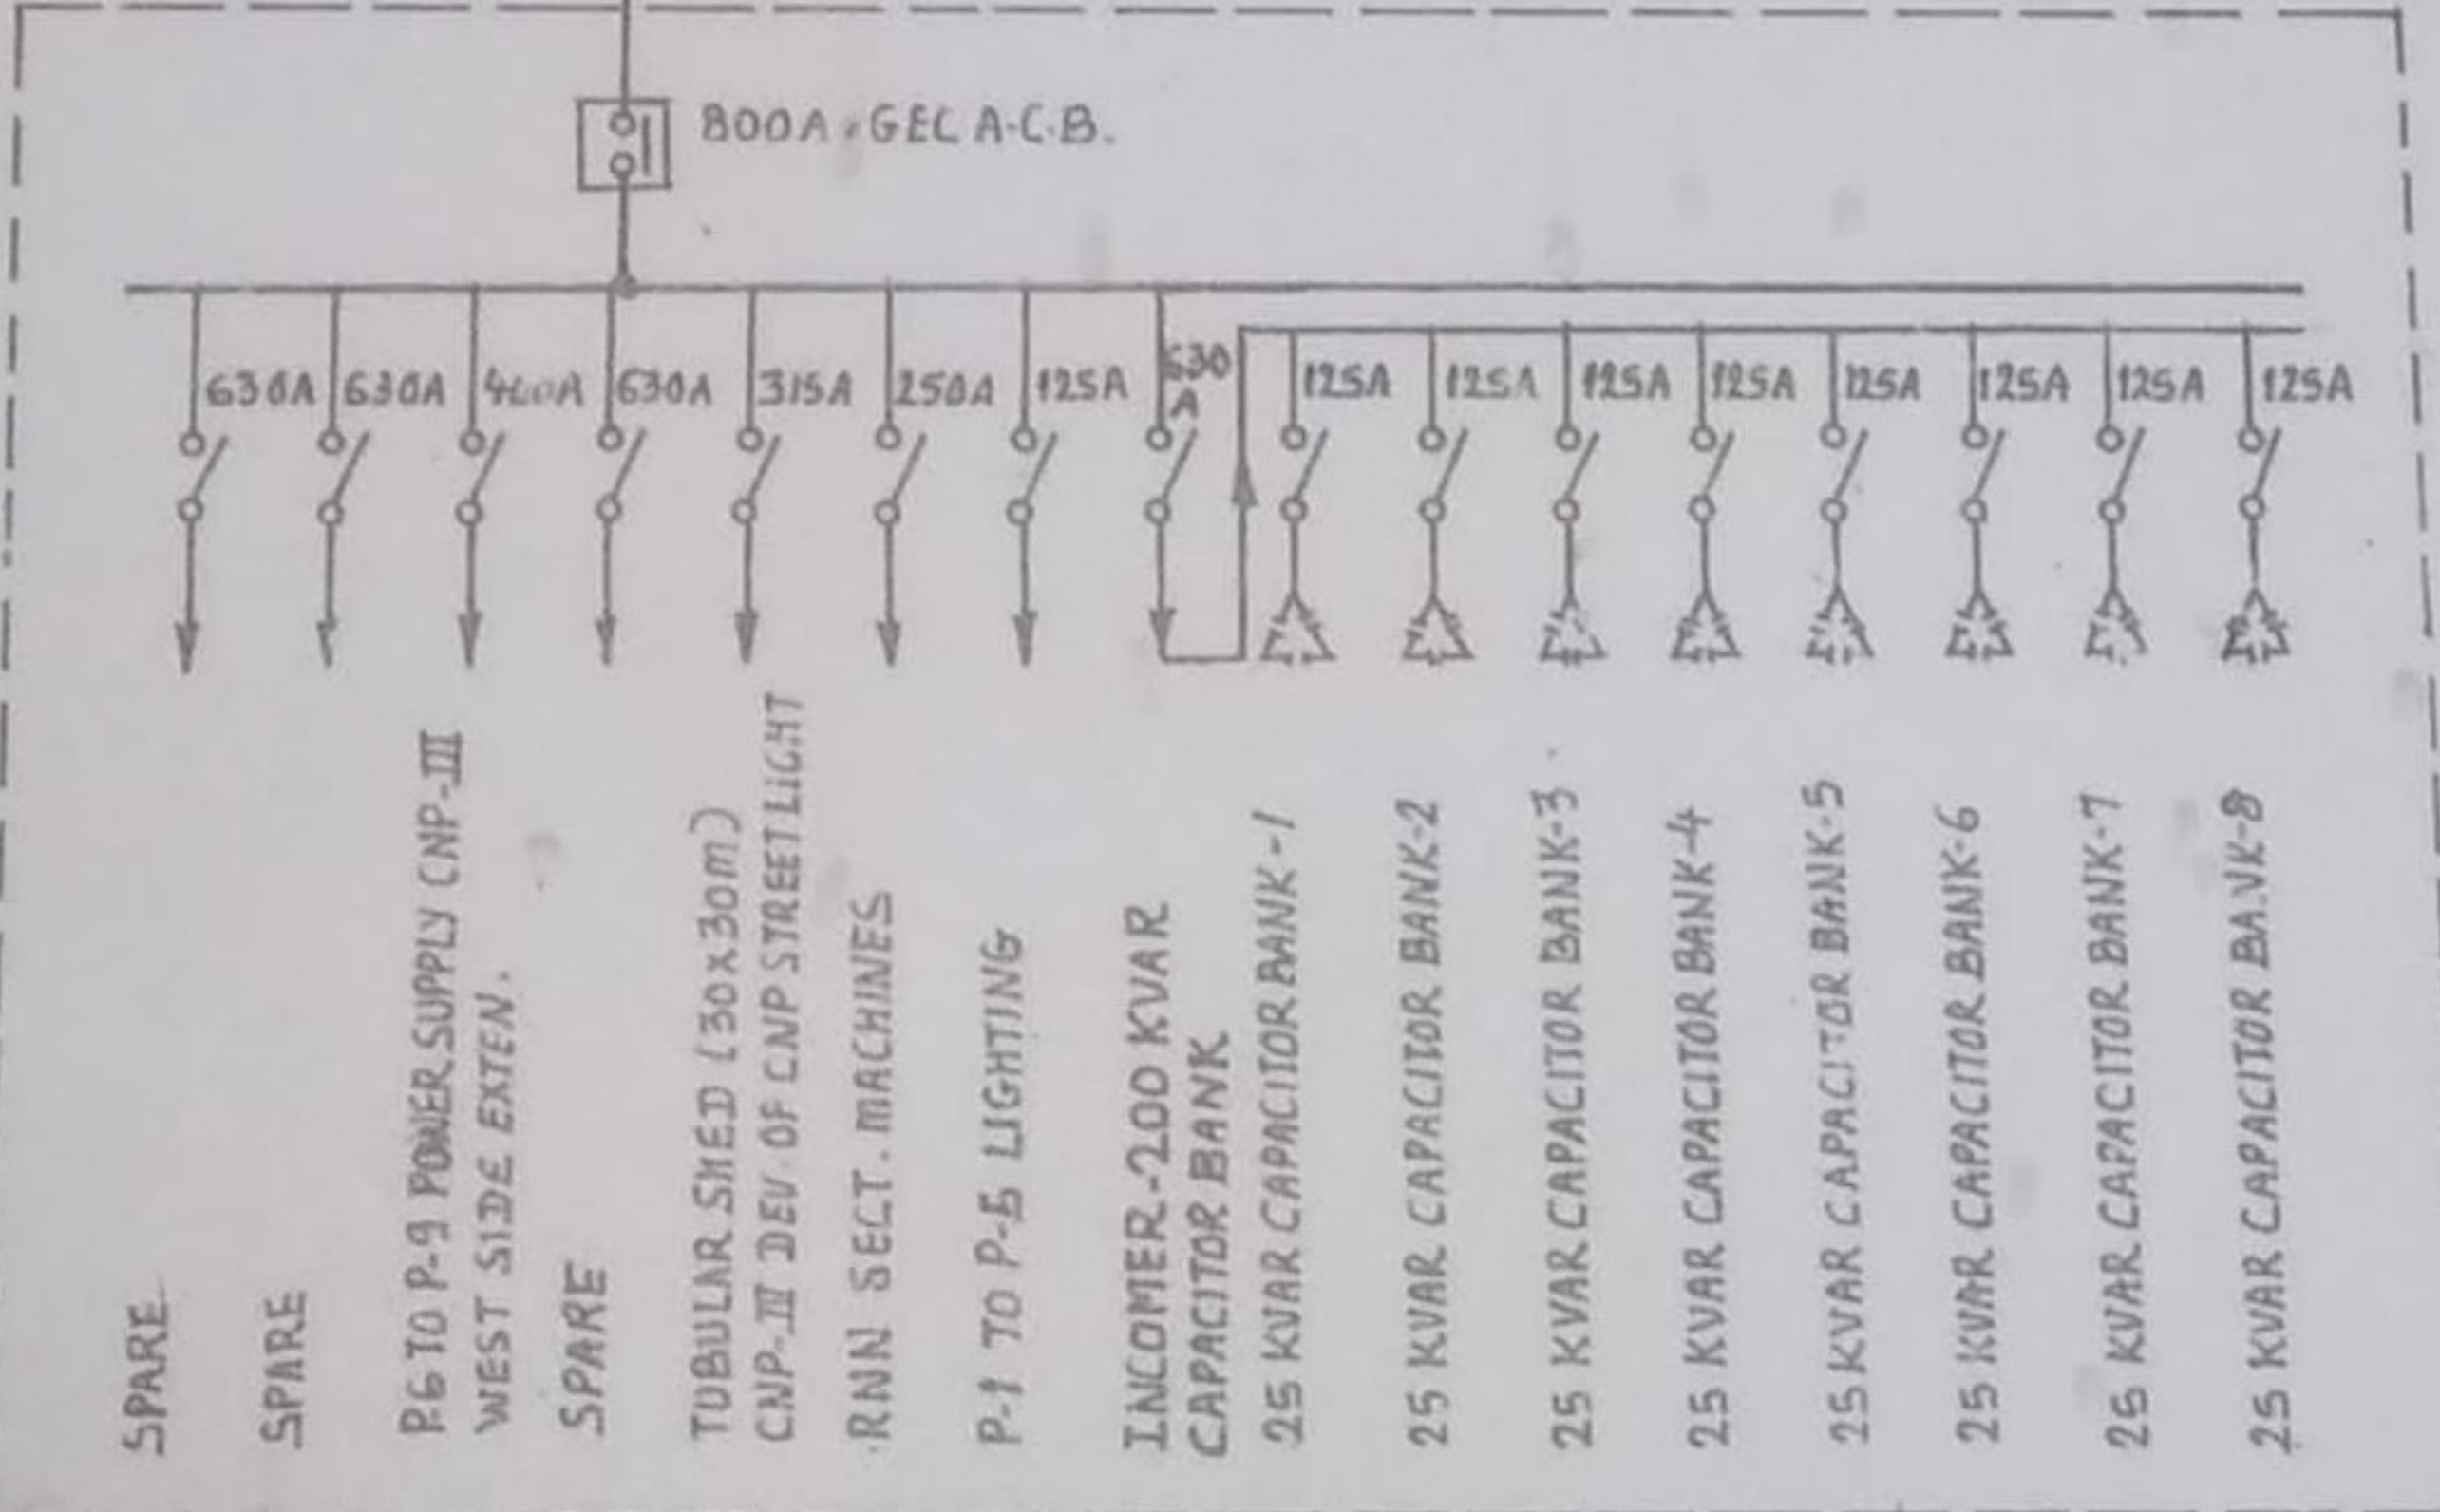


MAIN PANEL NO. 1 (N.B.C.C. - 1999)

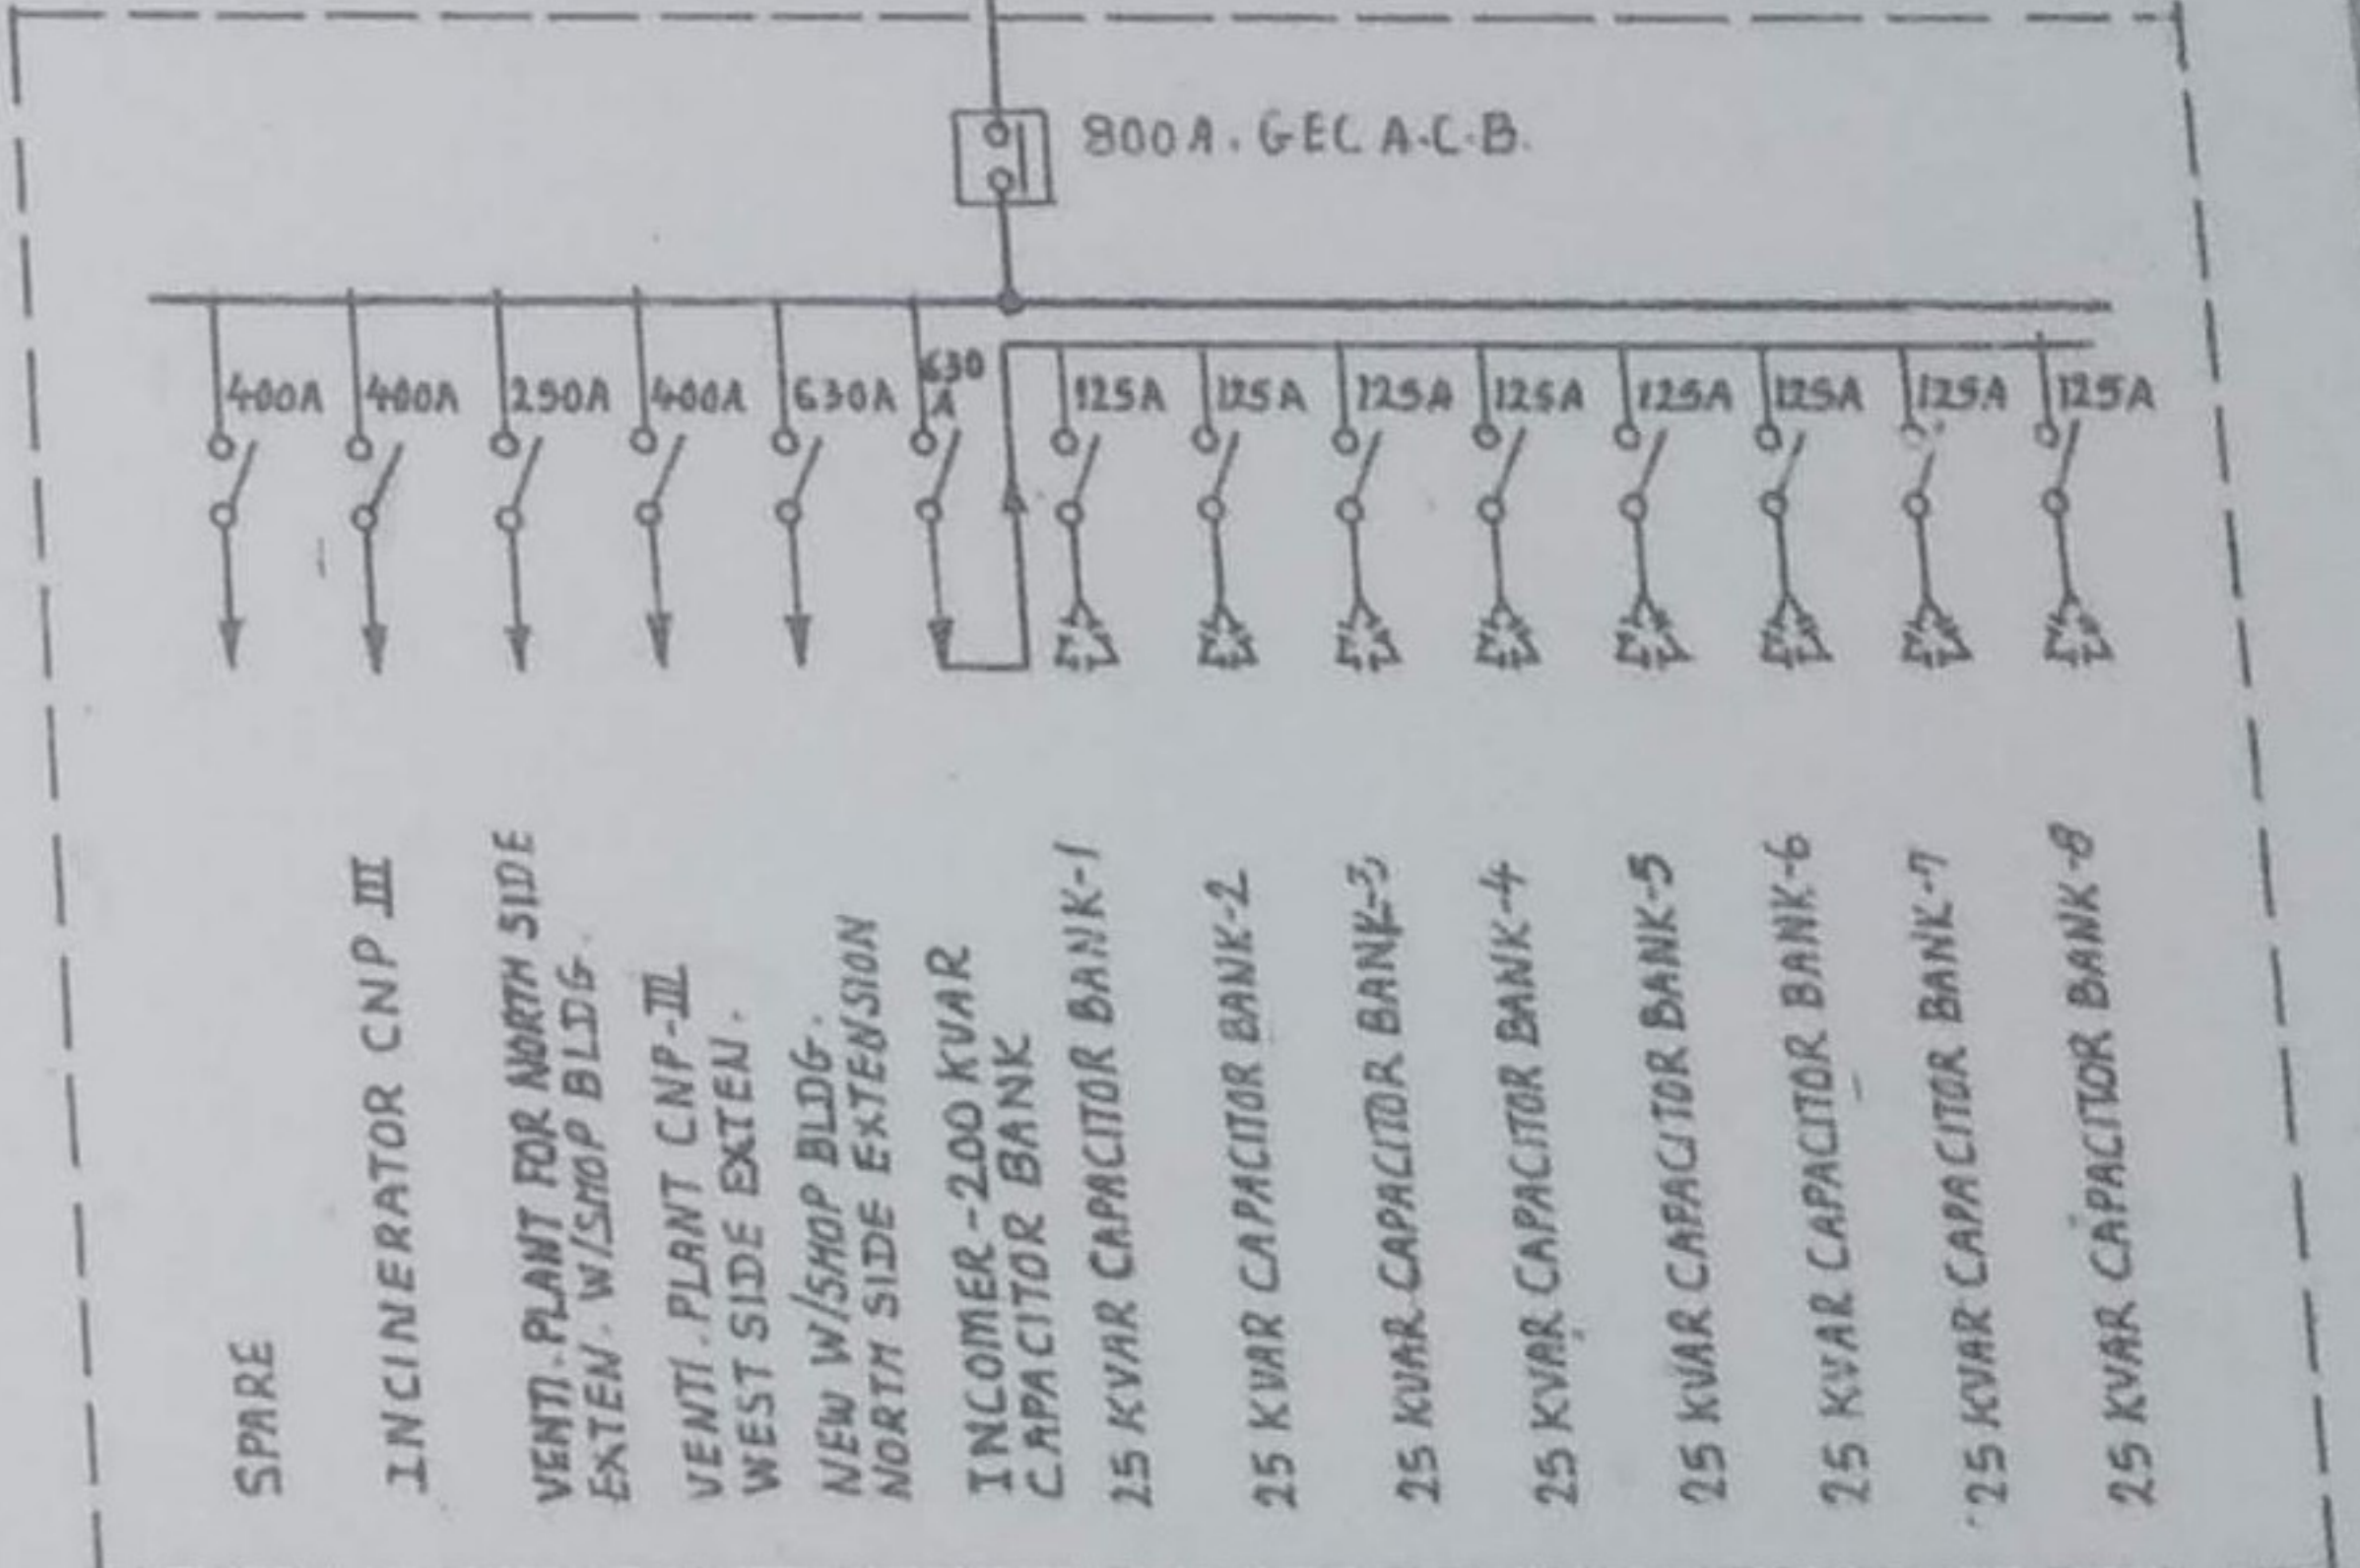


MAIN PANEL NO. 2 (N.B.C.C. - 1999)

REV.	DATE	DESCRIPTION	BY	CHECKED	DATE
B	201-00	REVISED UP TO DATE	DRN		
A	15-9-99	REVISED UP TO DATE	T.C.D.		6-9-04
SYM	DATE	REVISION	CHD		8-3-04
CURRENCY NOTE PRESS			APRD		10-9-04
TITLE: SINGLE LINE DIAGRAM			SCALE: 1:1		
OF SUB STATION NO. 4			DRG. NO.		

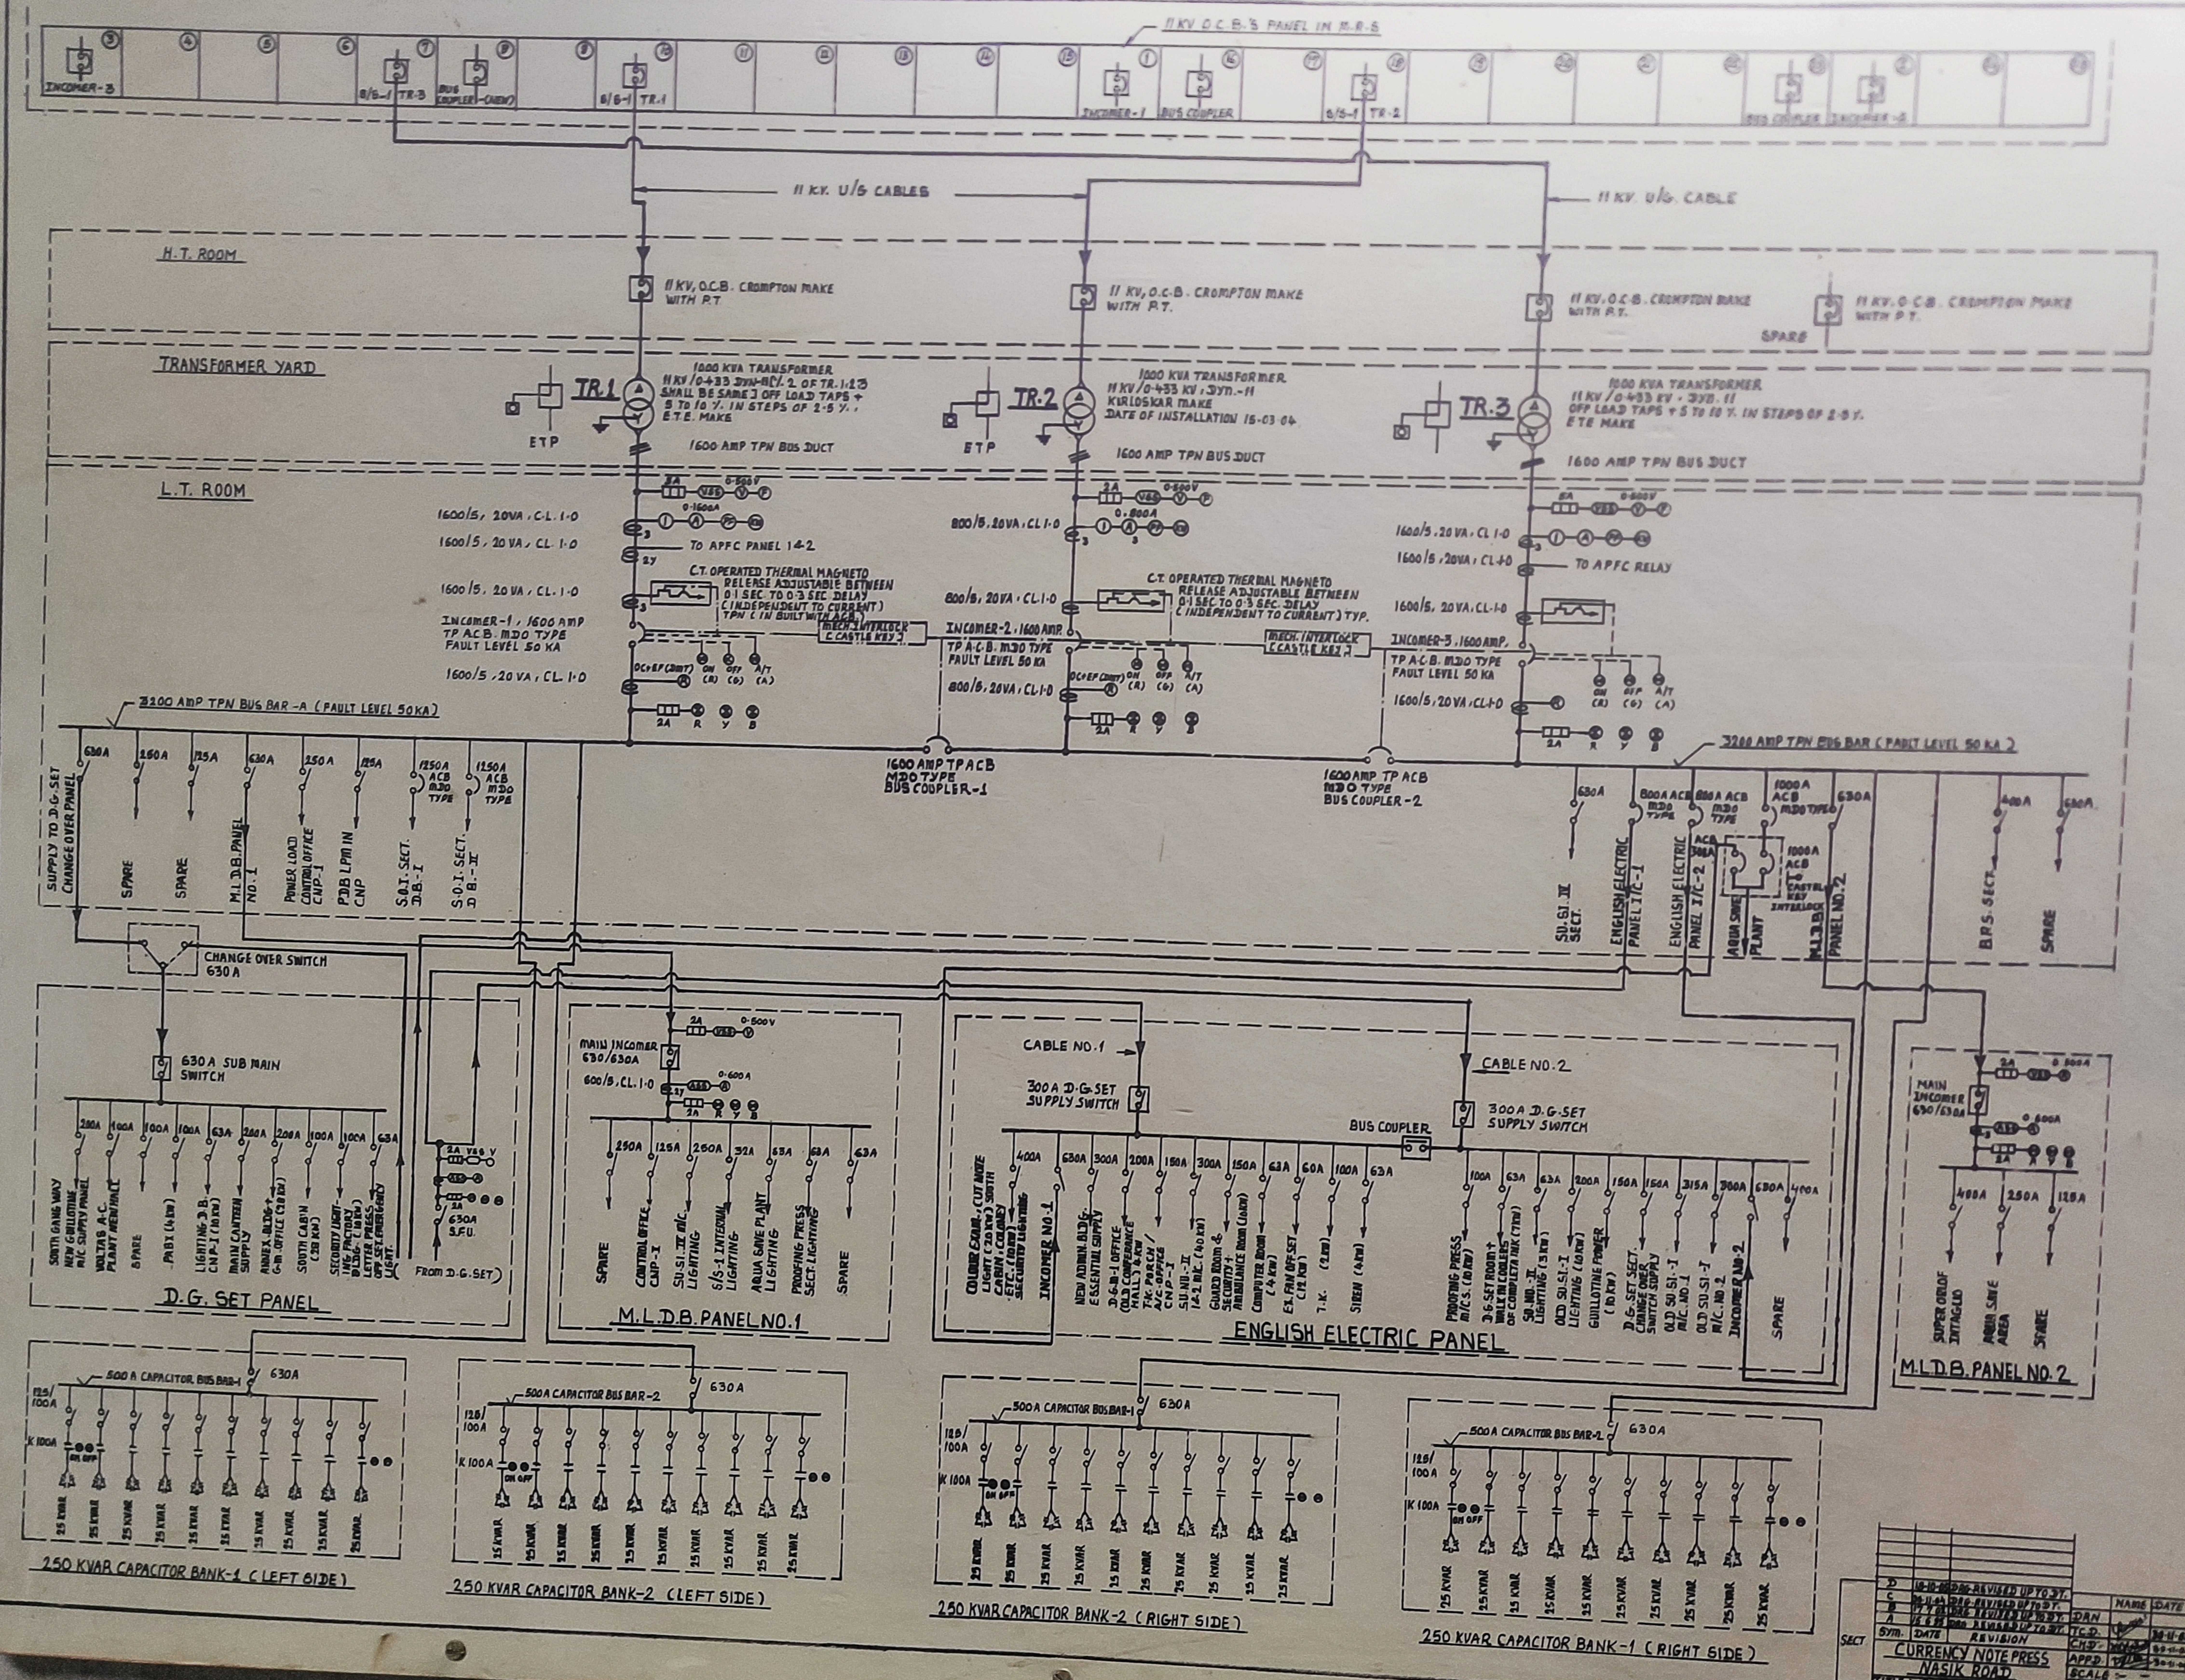

NO.	REVISION	DATE	NAME
D	REVISION		
C	REVISION		
B	REVISION		
A	REVISION		
SYN.	DATE	REVISION	

CURRENCY NOTE PRESS  
 NASIK ROAD  
 APPD. T.S. 19-11-66  
 SCALE 1:1  
 DRG. NO. 1  
 SHEET NO. 1/10






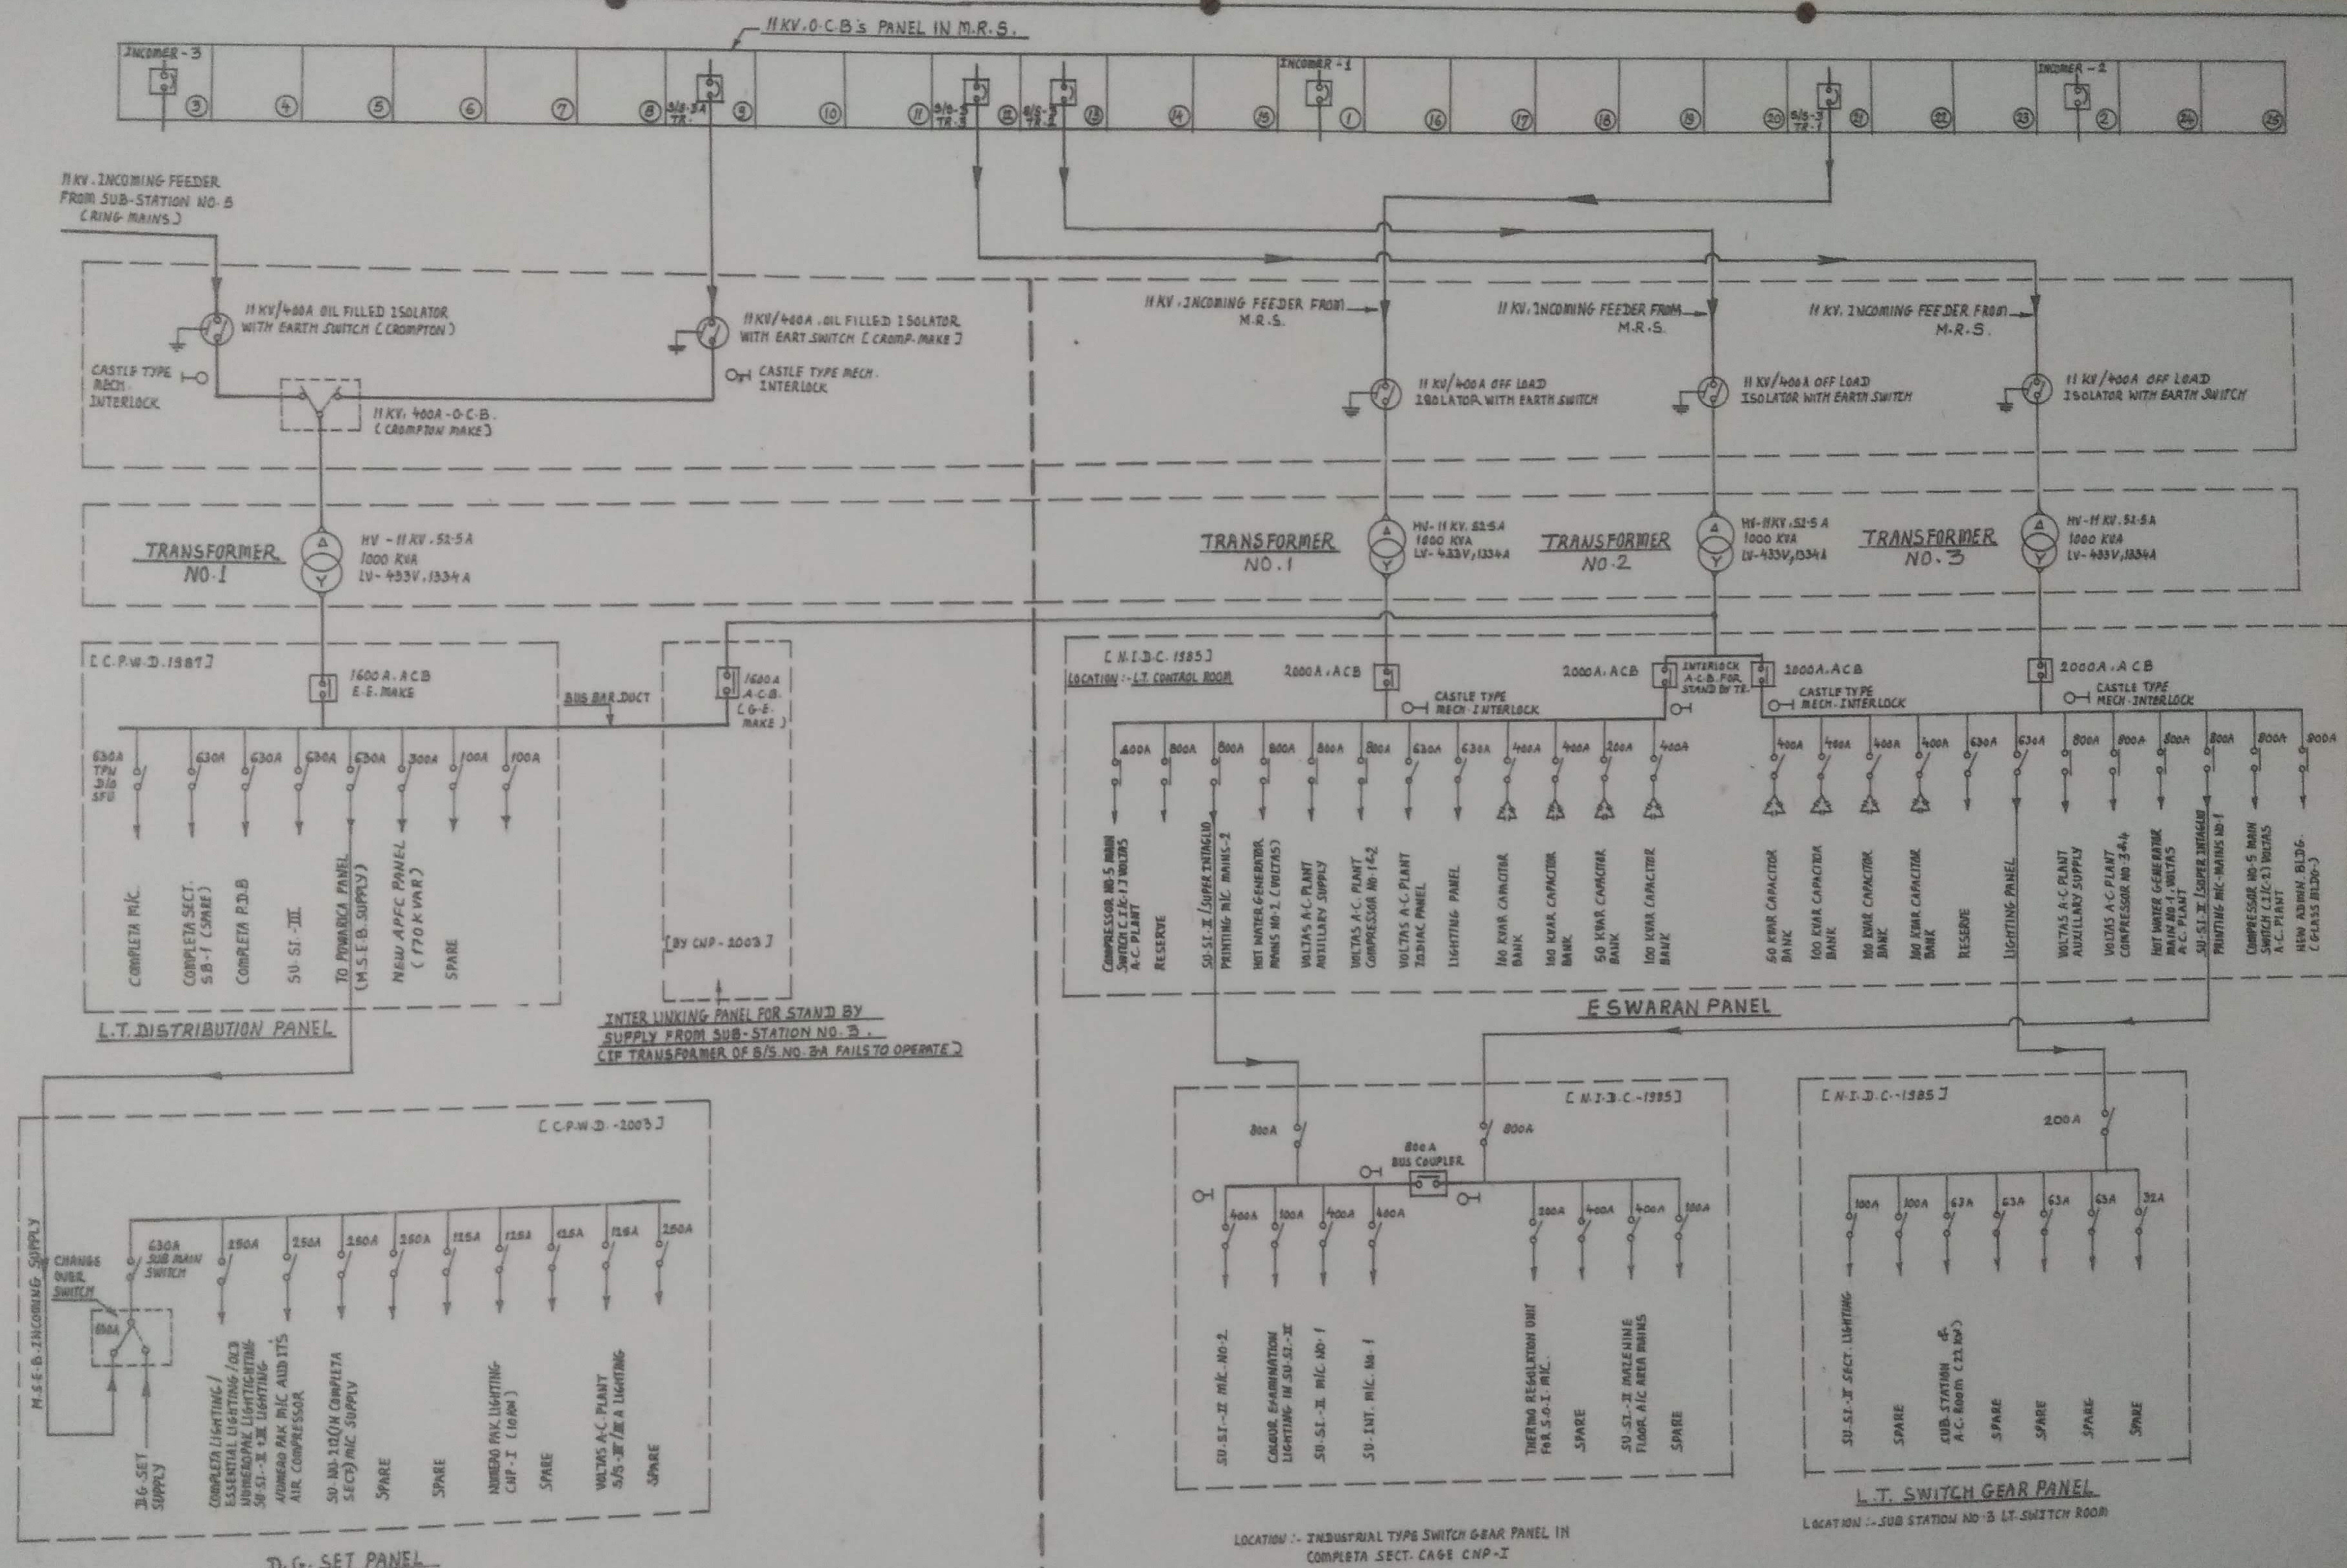


SUB-STATION-3A

SUB-STATION NO. 3

SECT.	SYN.	DATE	REVISION	NAME	DATE
				DRN	12.04
				TCD	12.04
				CHD	12.04
				APRD	12.04
				SCALE	
				DRP. NO.	
				CNRELE. NO.	10165
				SHEET	1 OF 1


H.V. DCB PANEL IN P.A.S.

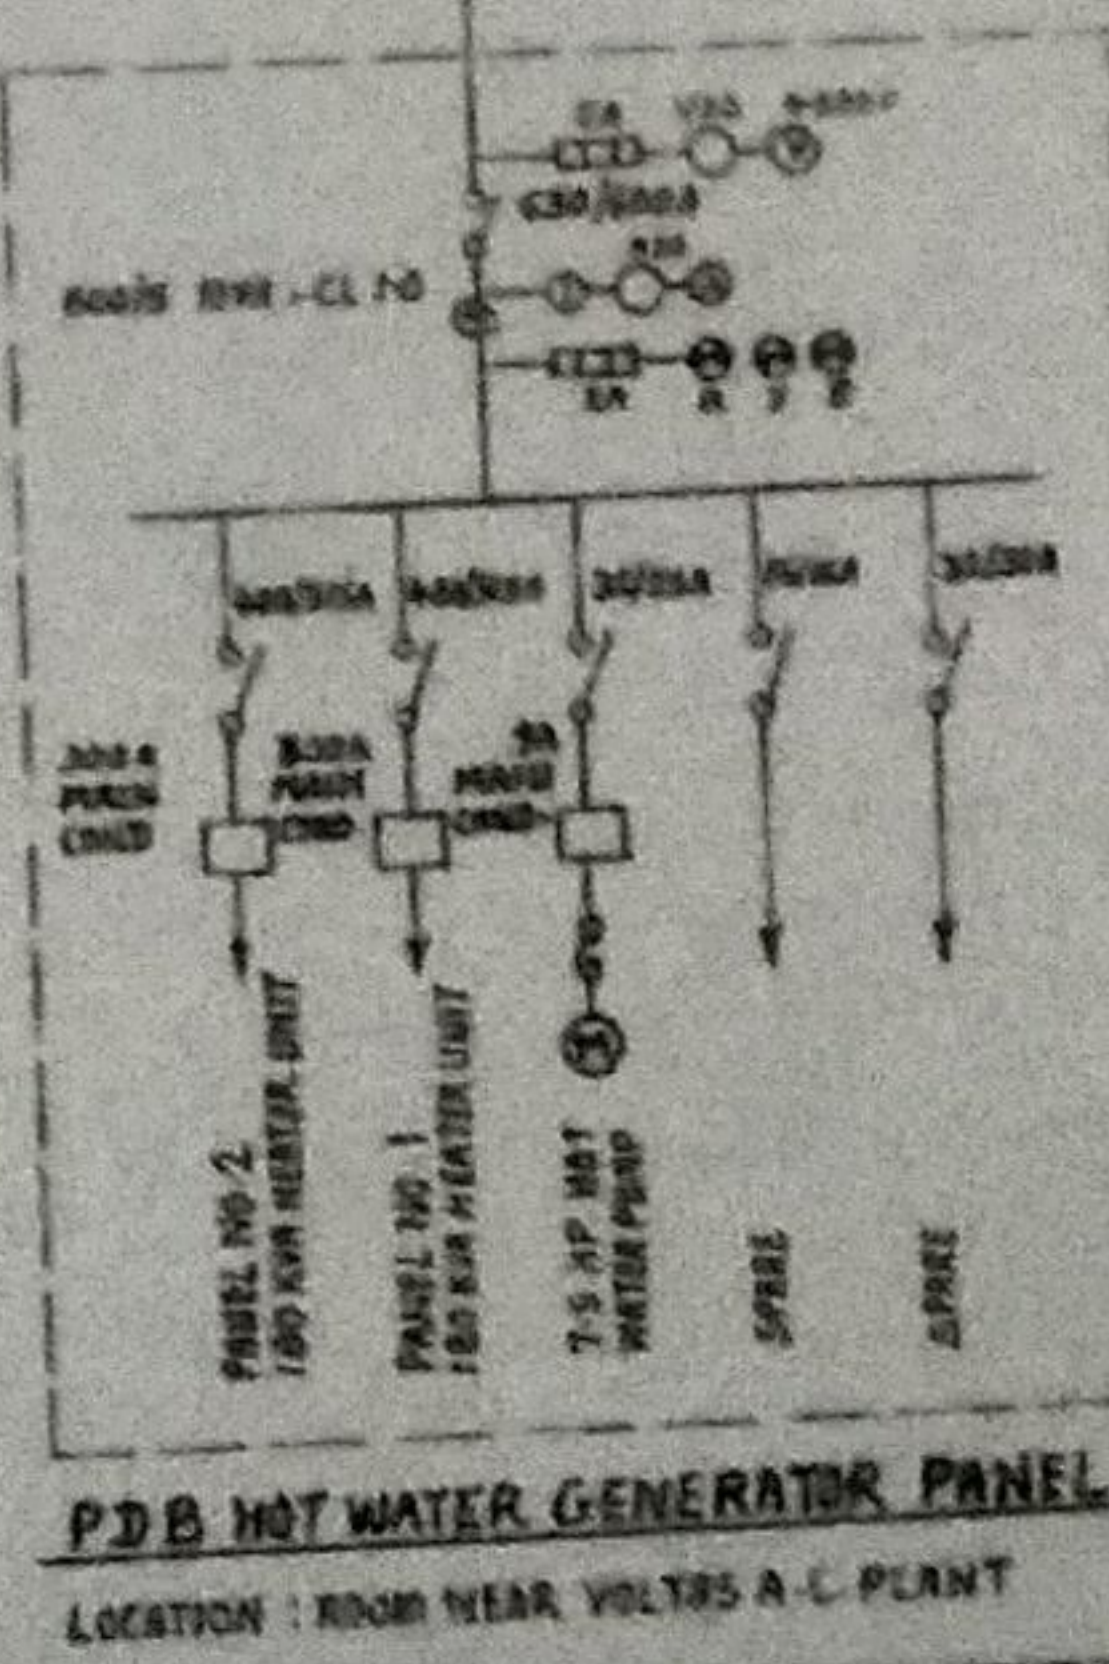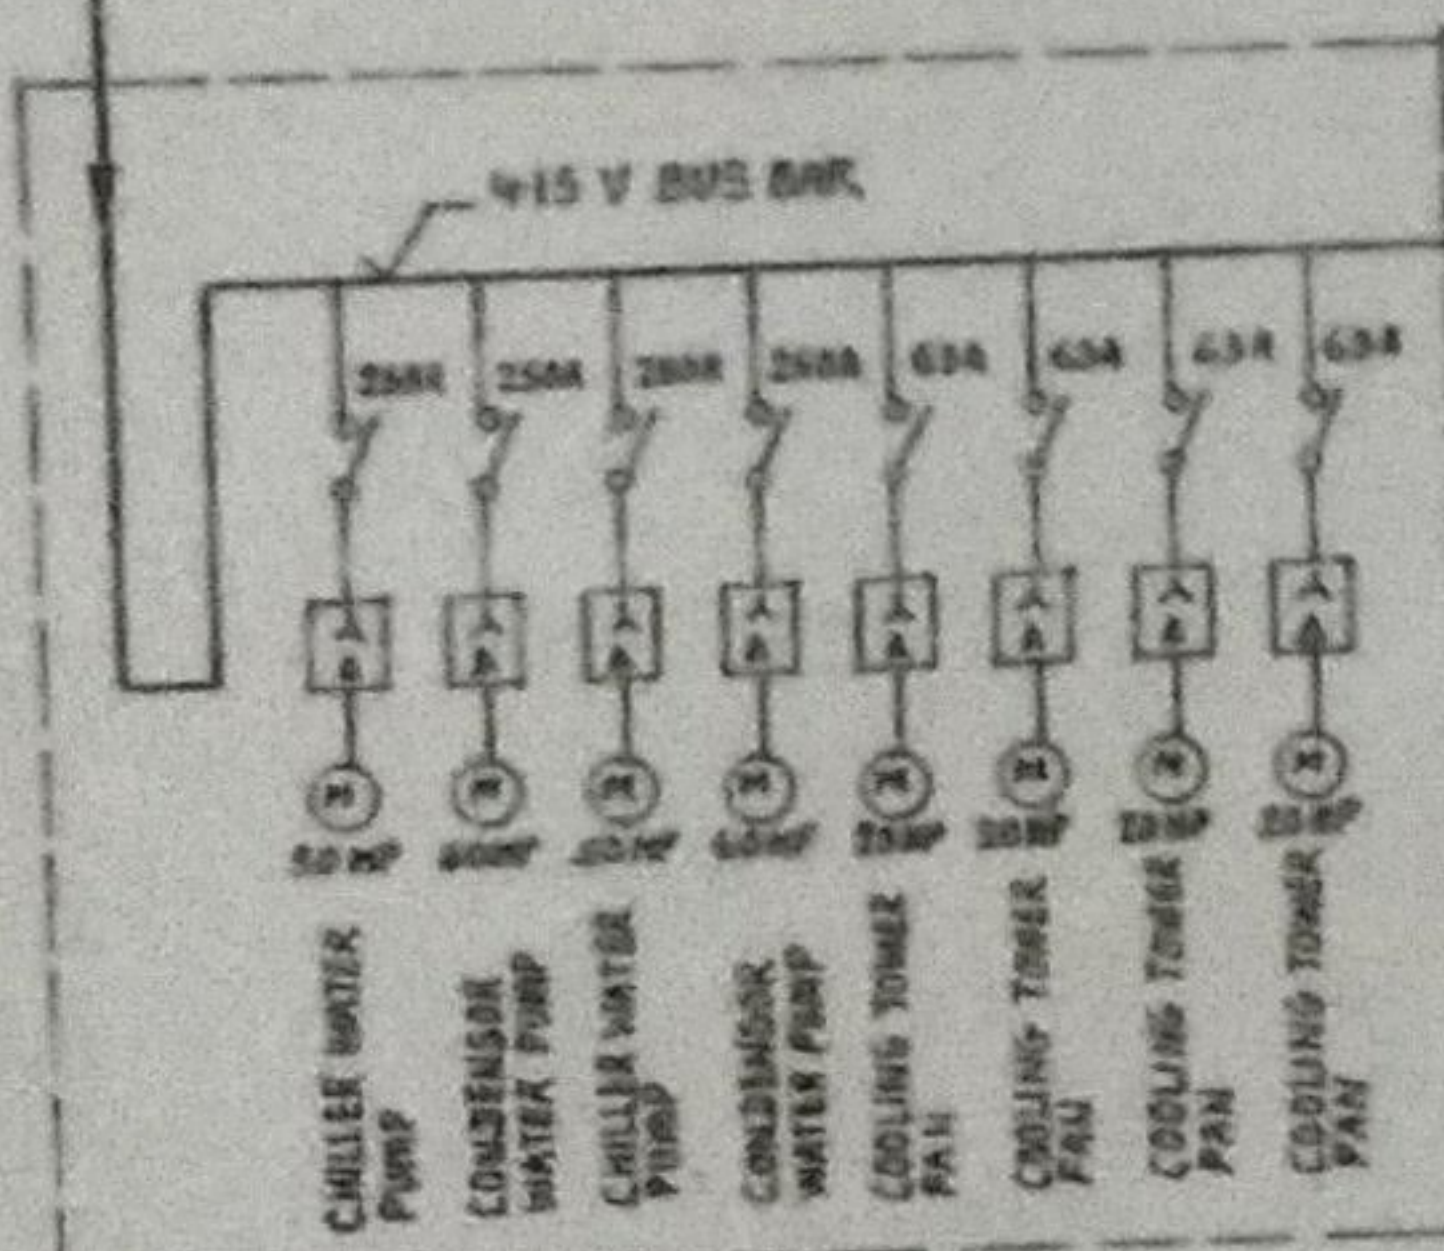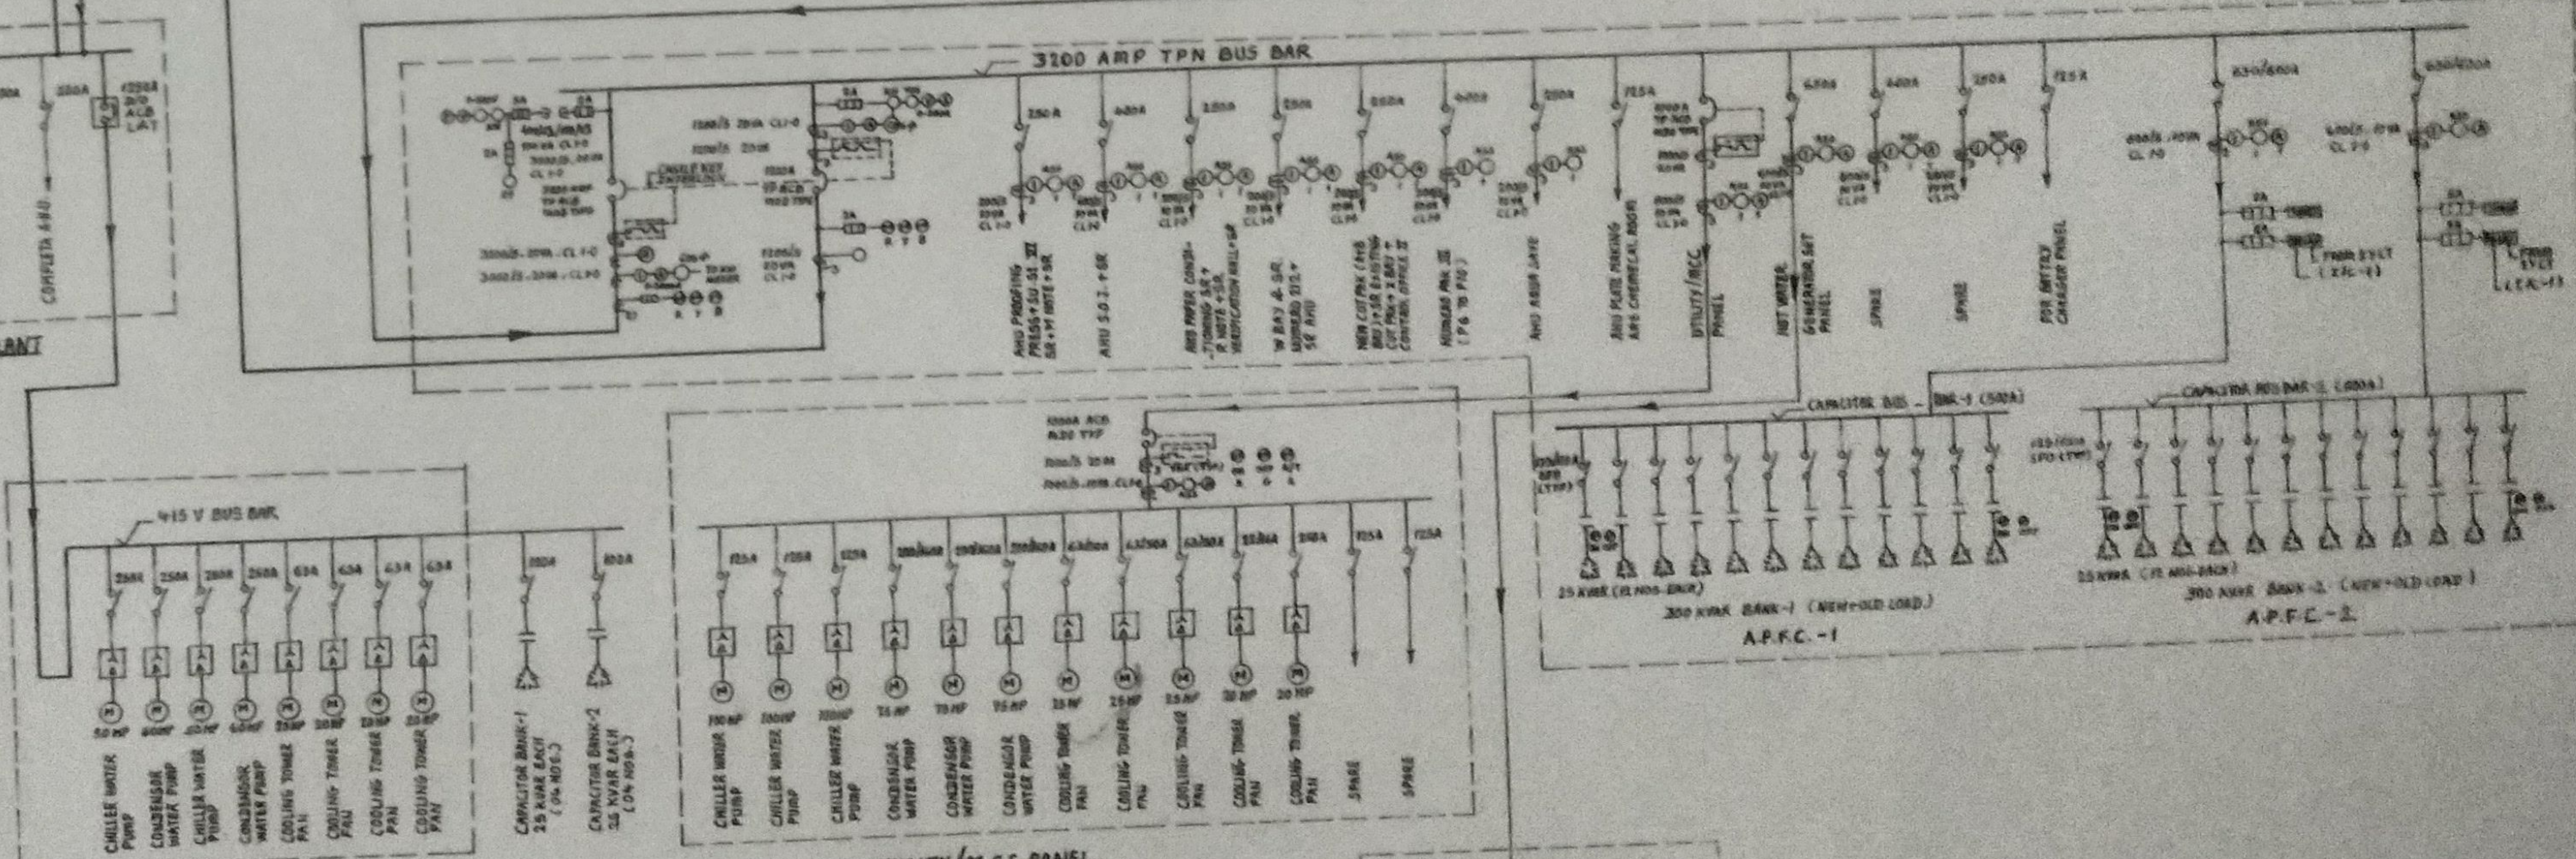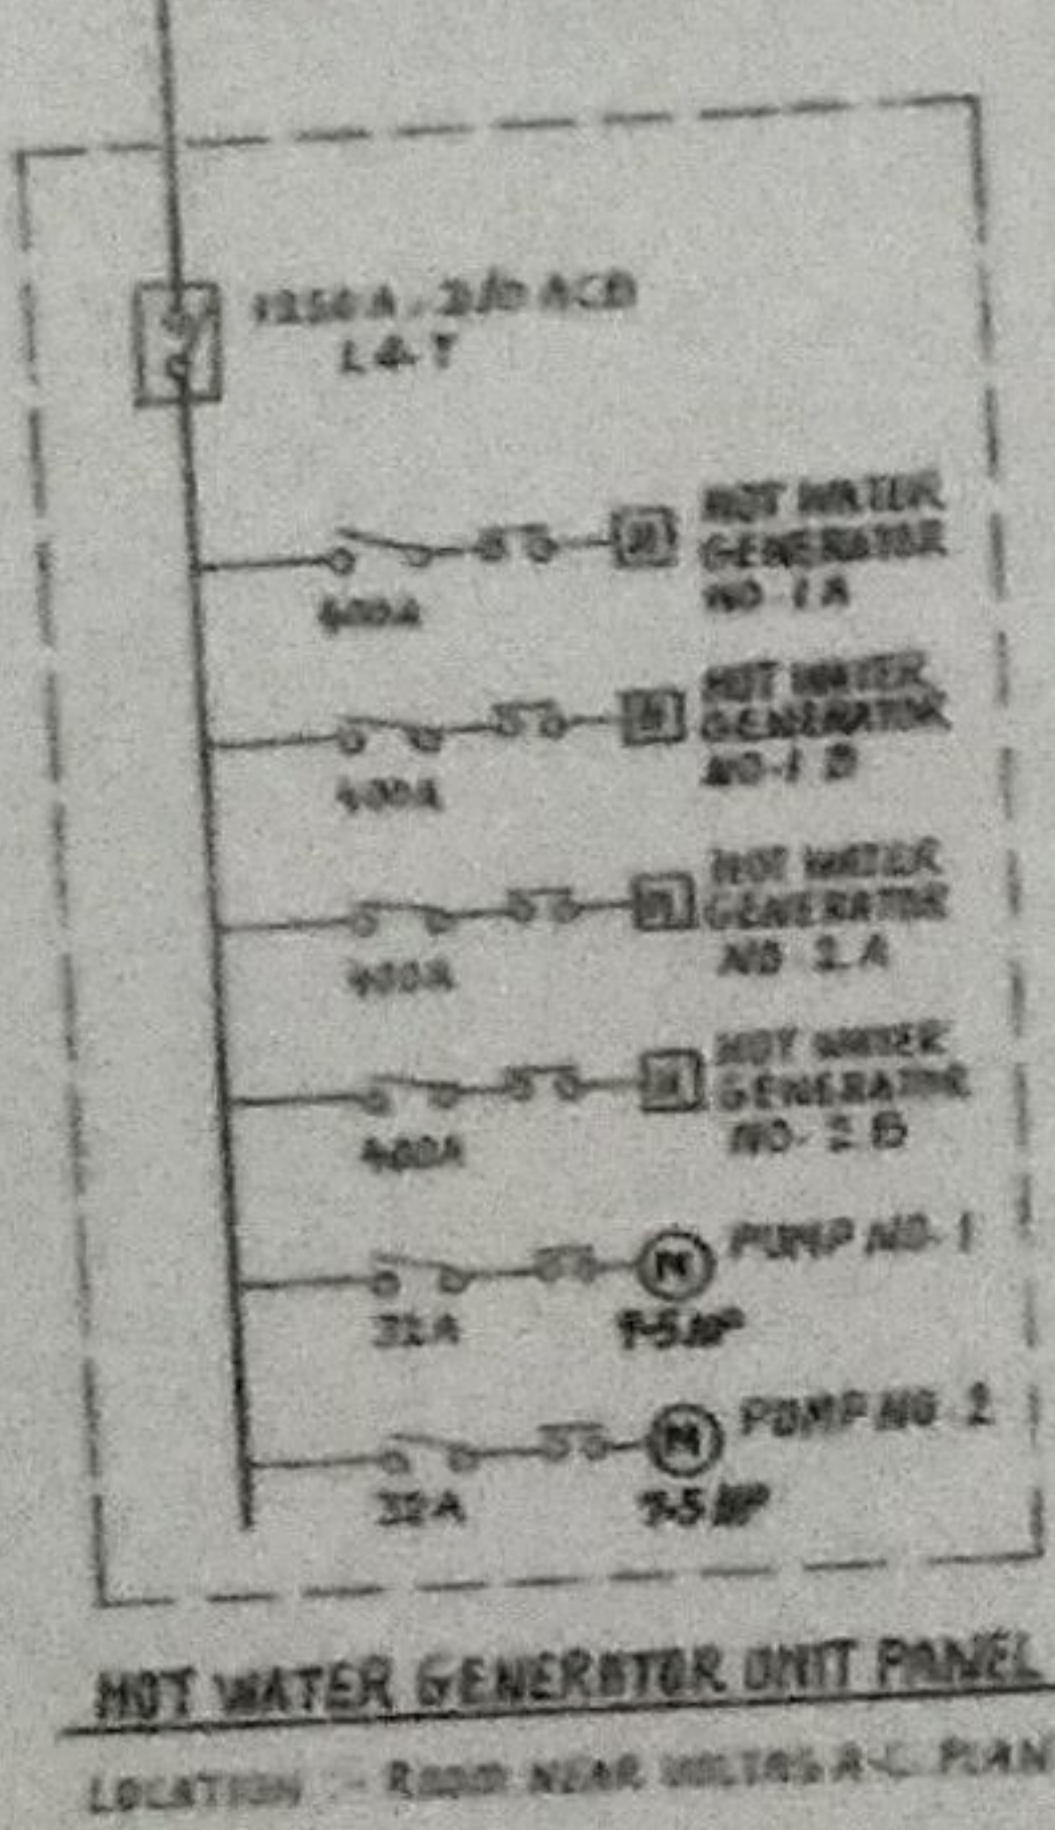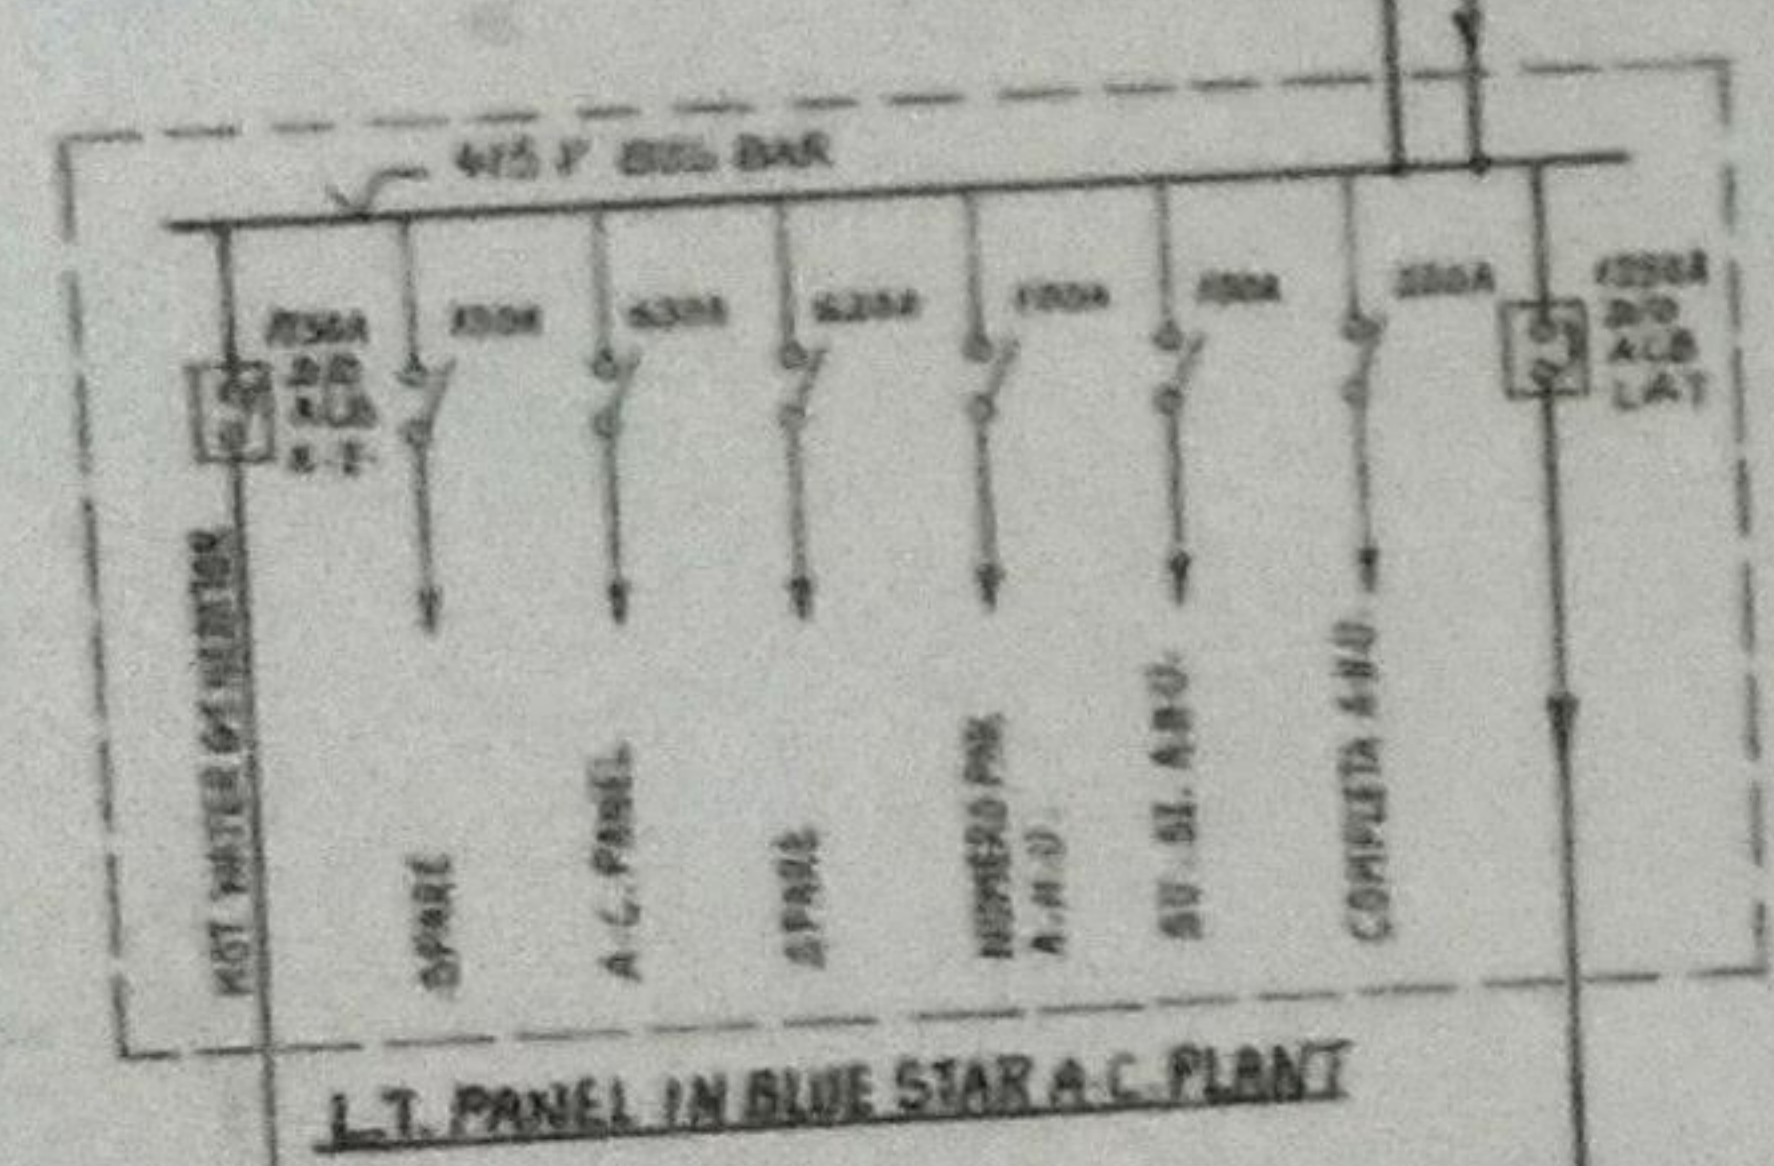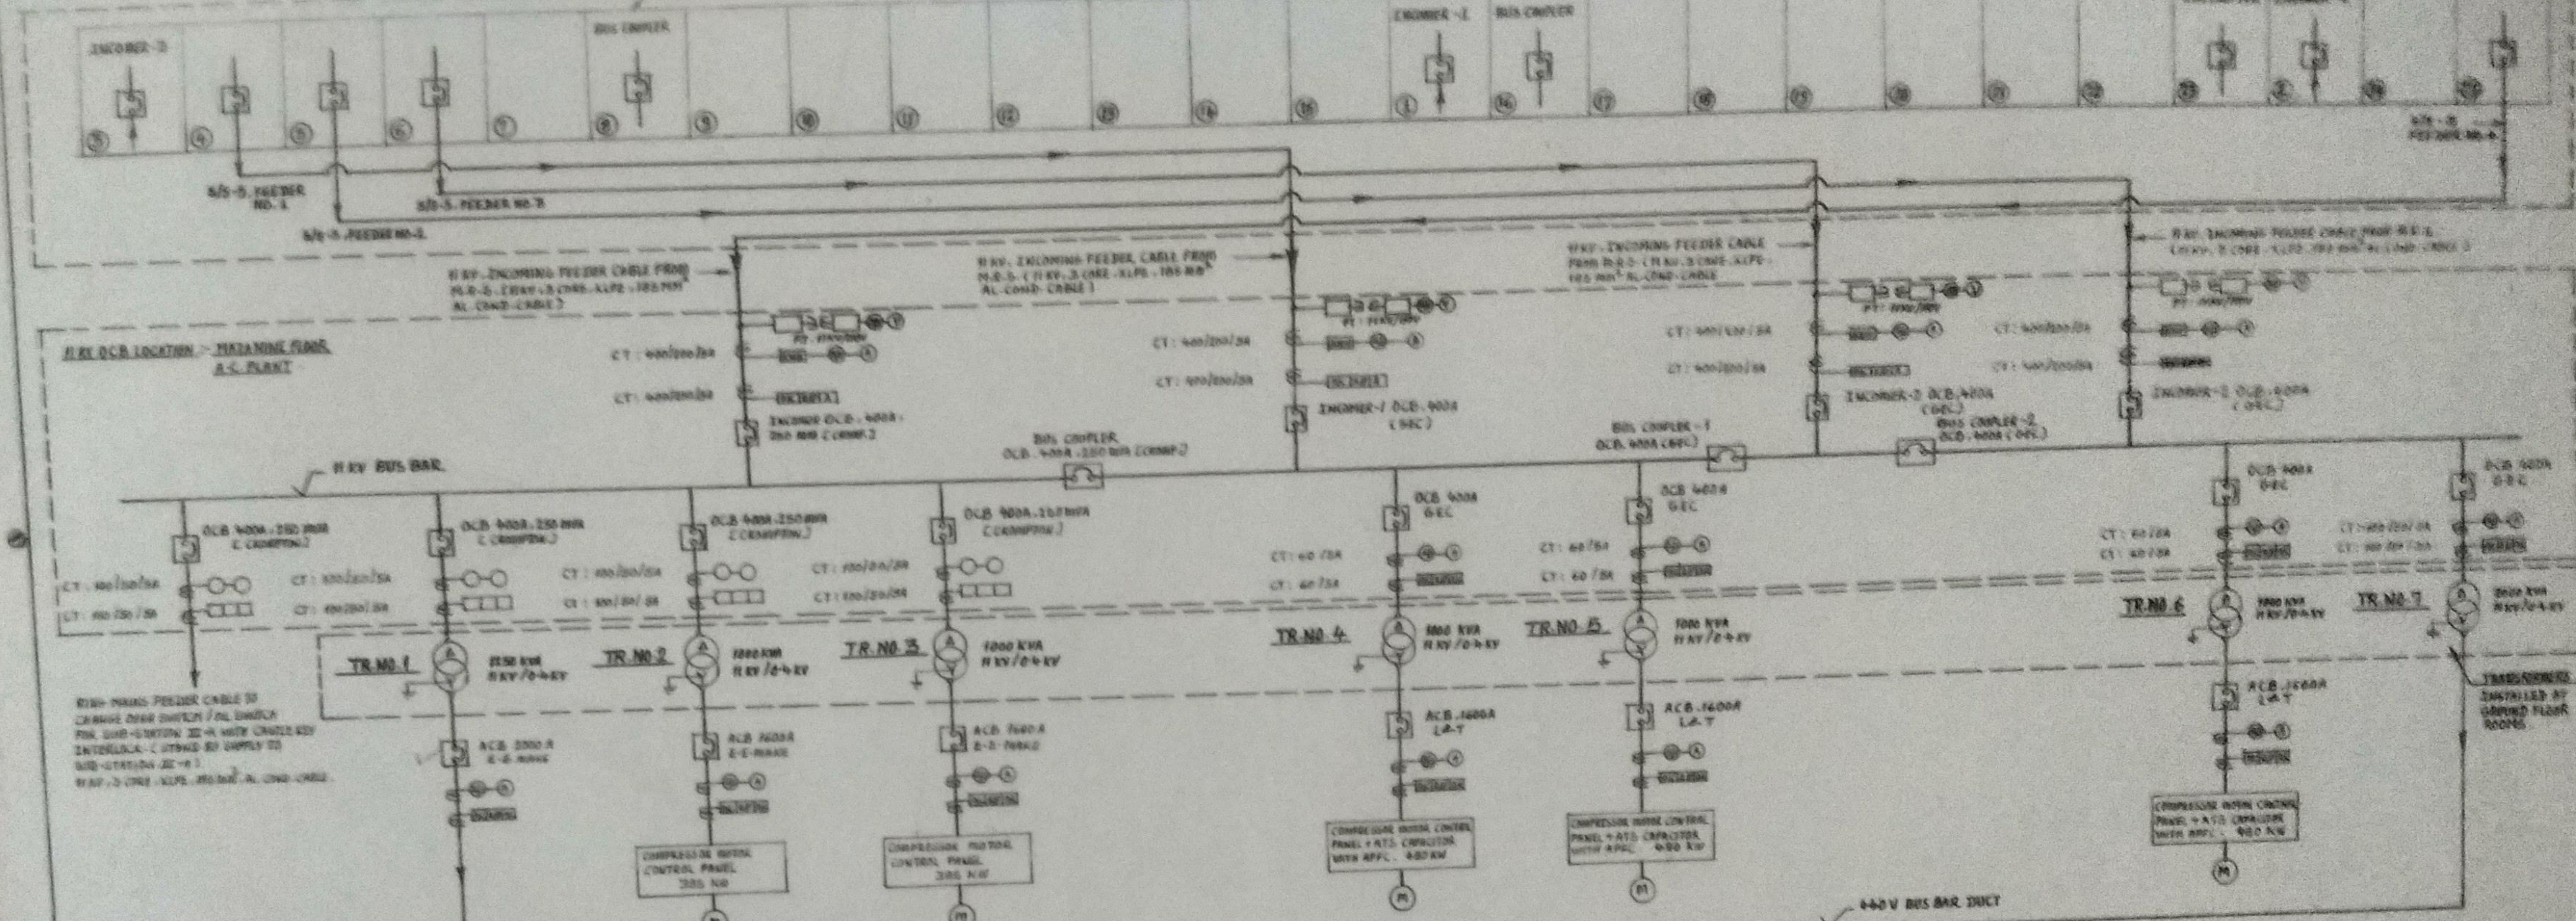

NO.	DATE	REVISION
1	10.10.78	ISSUED FOR CONSTRUCTION
2	11.01.79	REVISED TO SHOW CHANGES
3	11.05.79	REVISED TO SHOW CHANGES
4	11.08.79	REVISED TO SHOW CHANGES
5	11.11.79	REVISED TO SHOW CHANGES


PREPARED BY: [Signature]  
 CHECKED BY: [Signature]  
 APPROVED BY: [Signature]  
 PROJECT: BLUE STAR A.C. PLANT  
 DRAWING NO: [Number]

H.V. D.C.B. IN MRS.






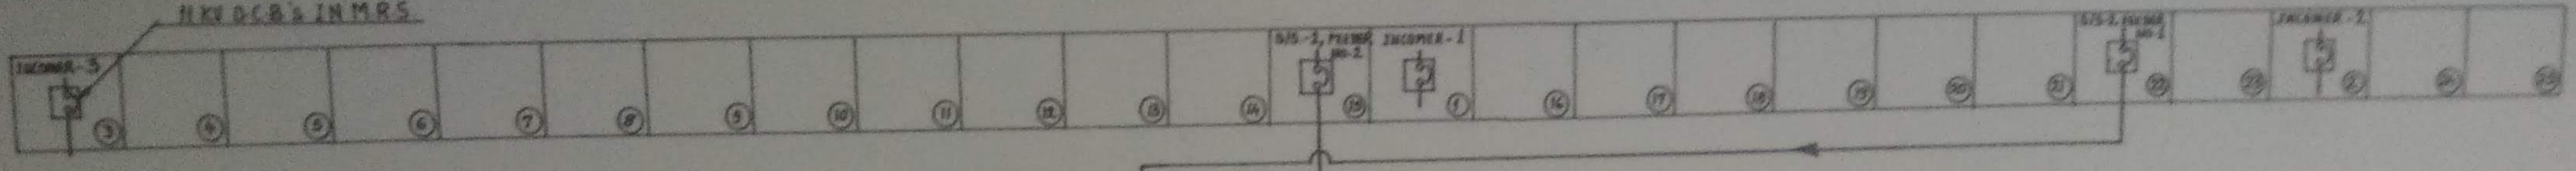


H.T. ROOM

6 POLE STRUCTURE & TRANSFORMER YARD

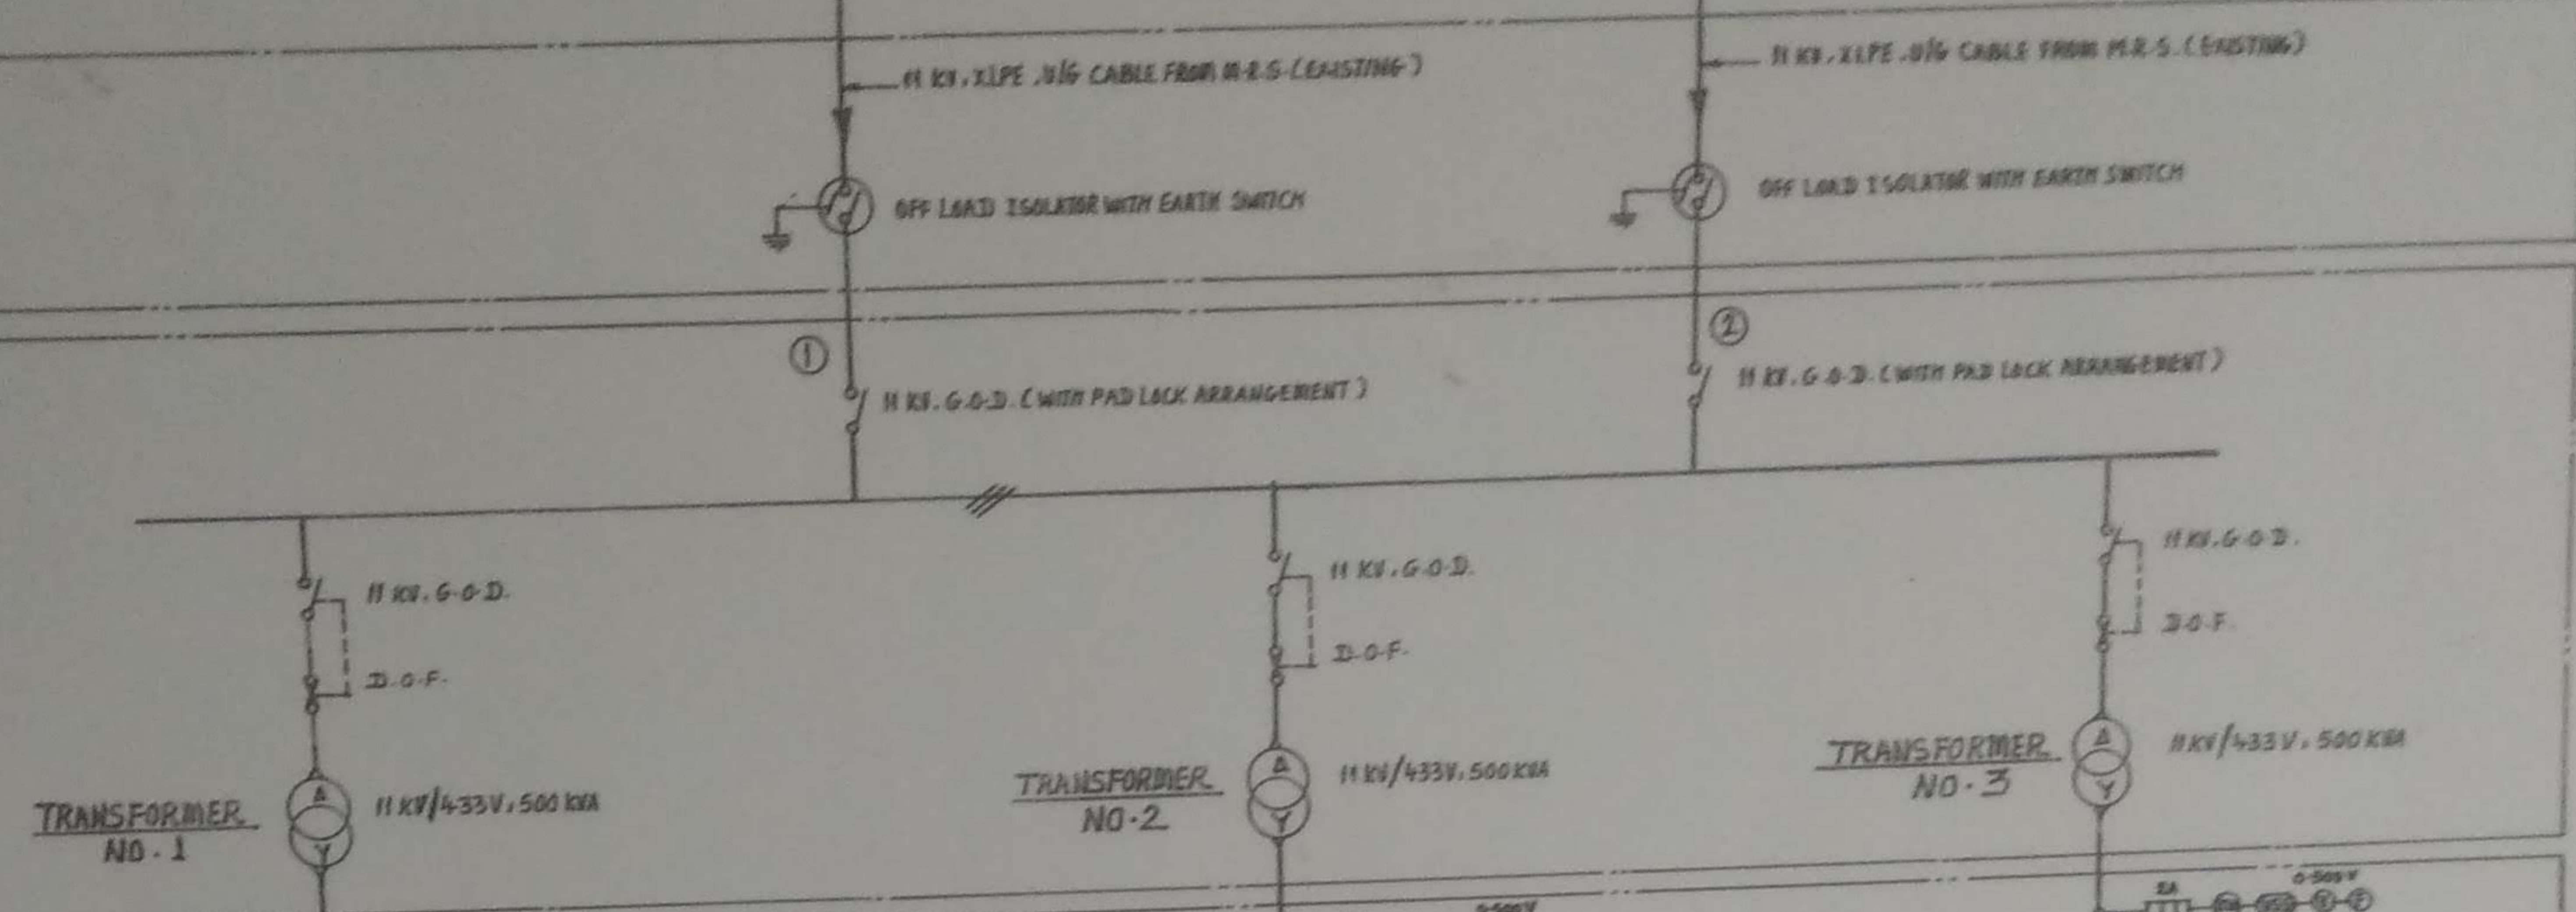

L.T. ROOM

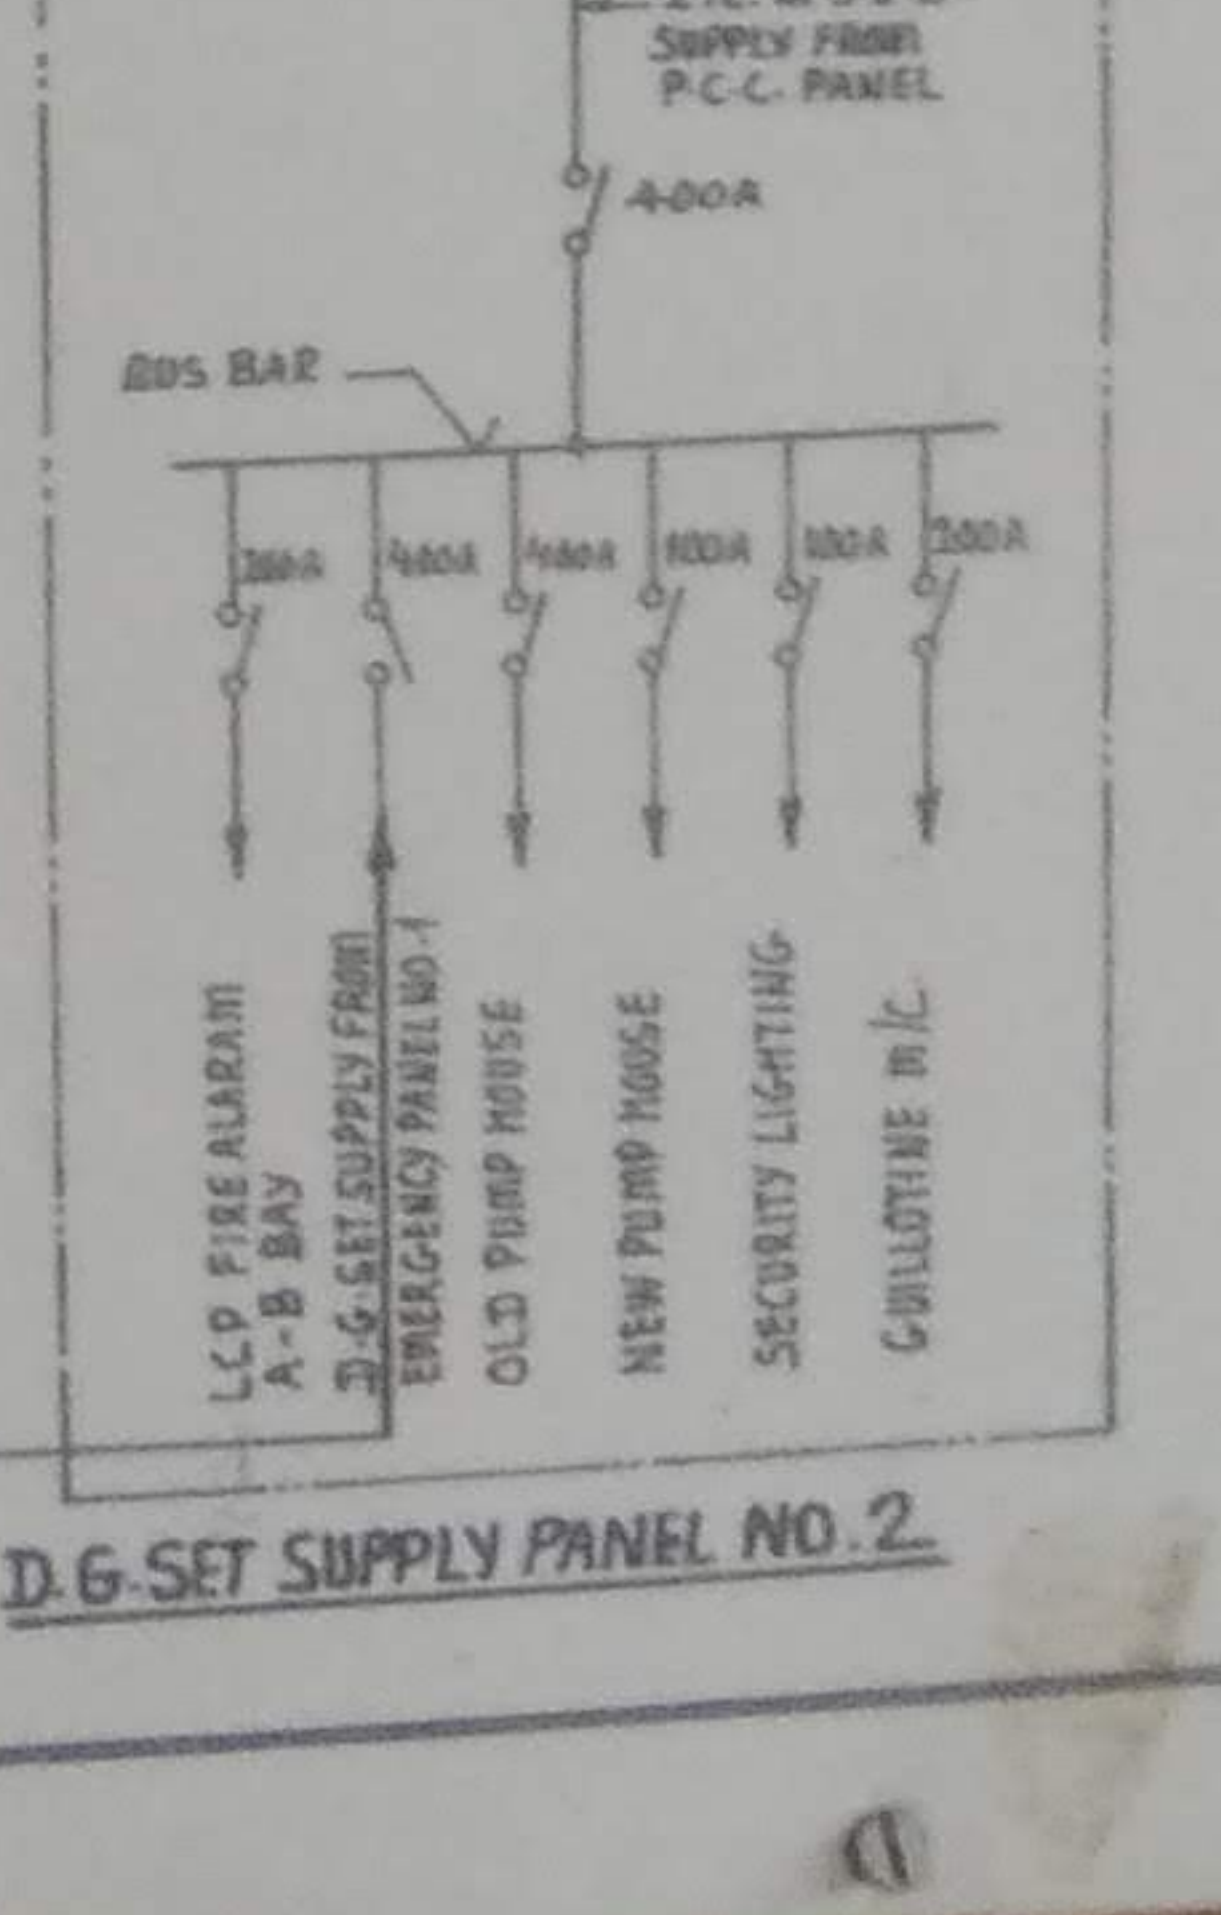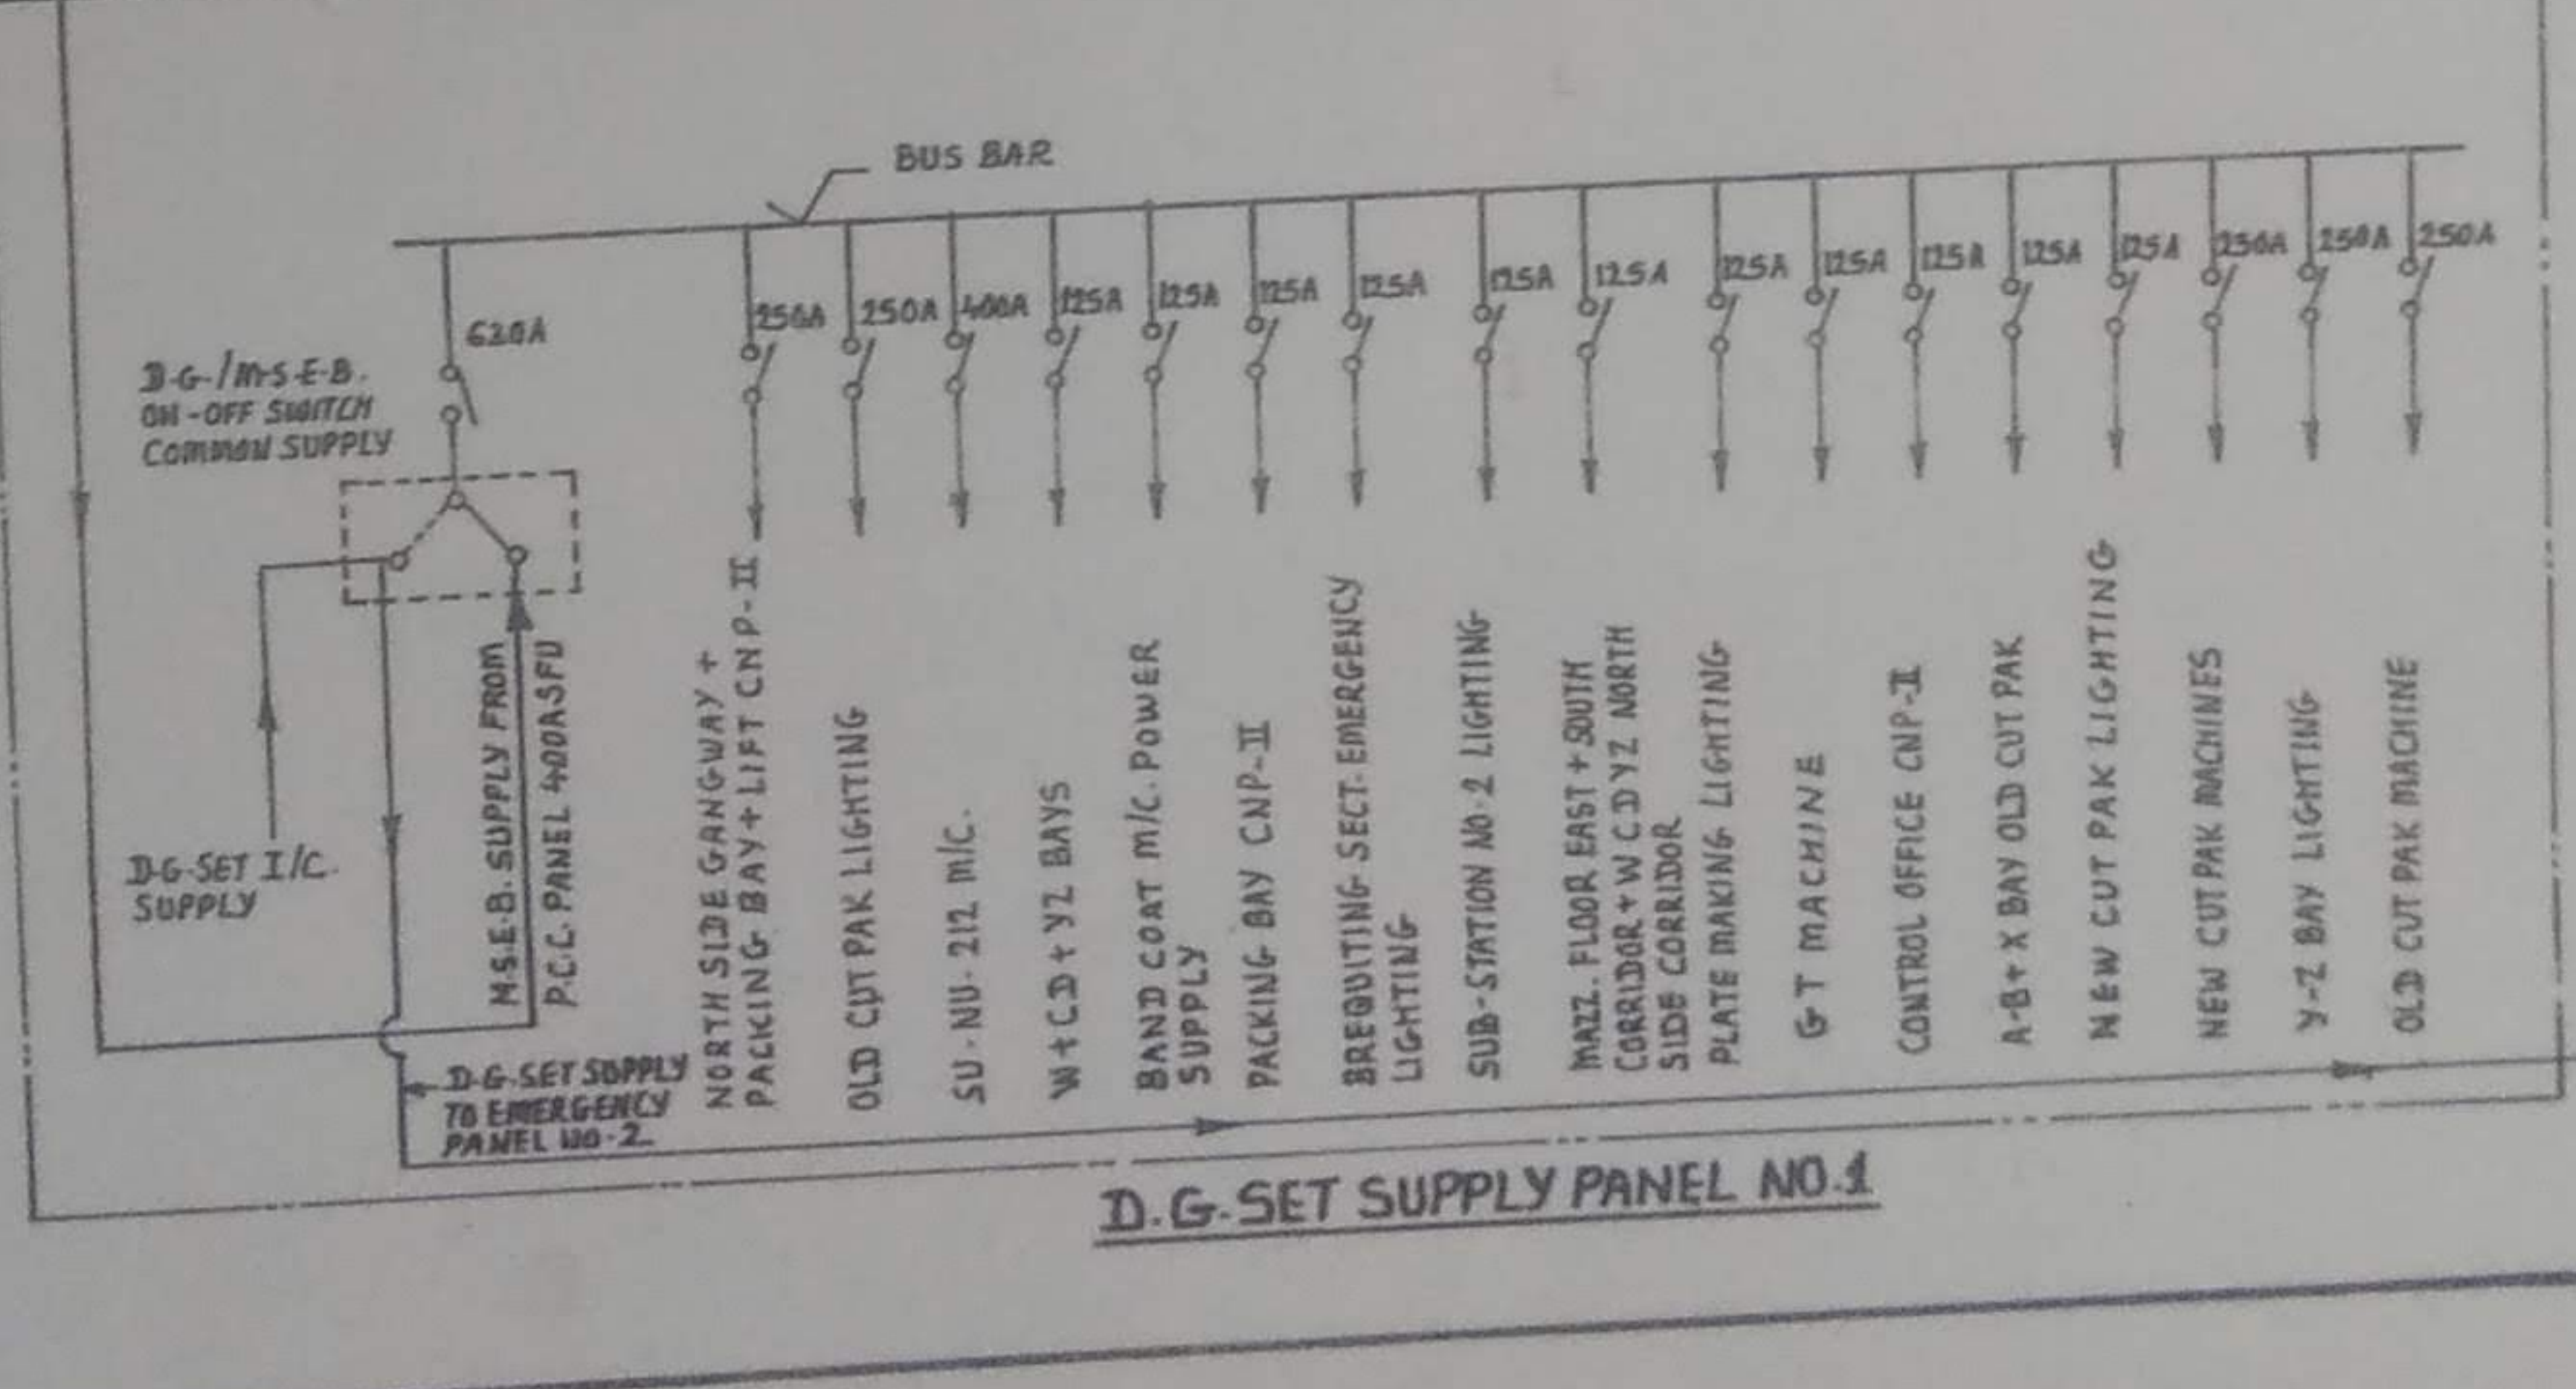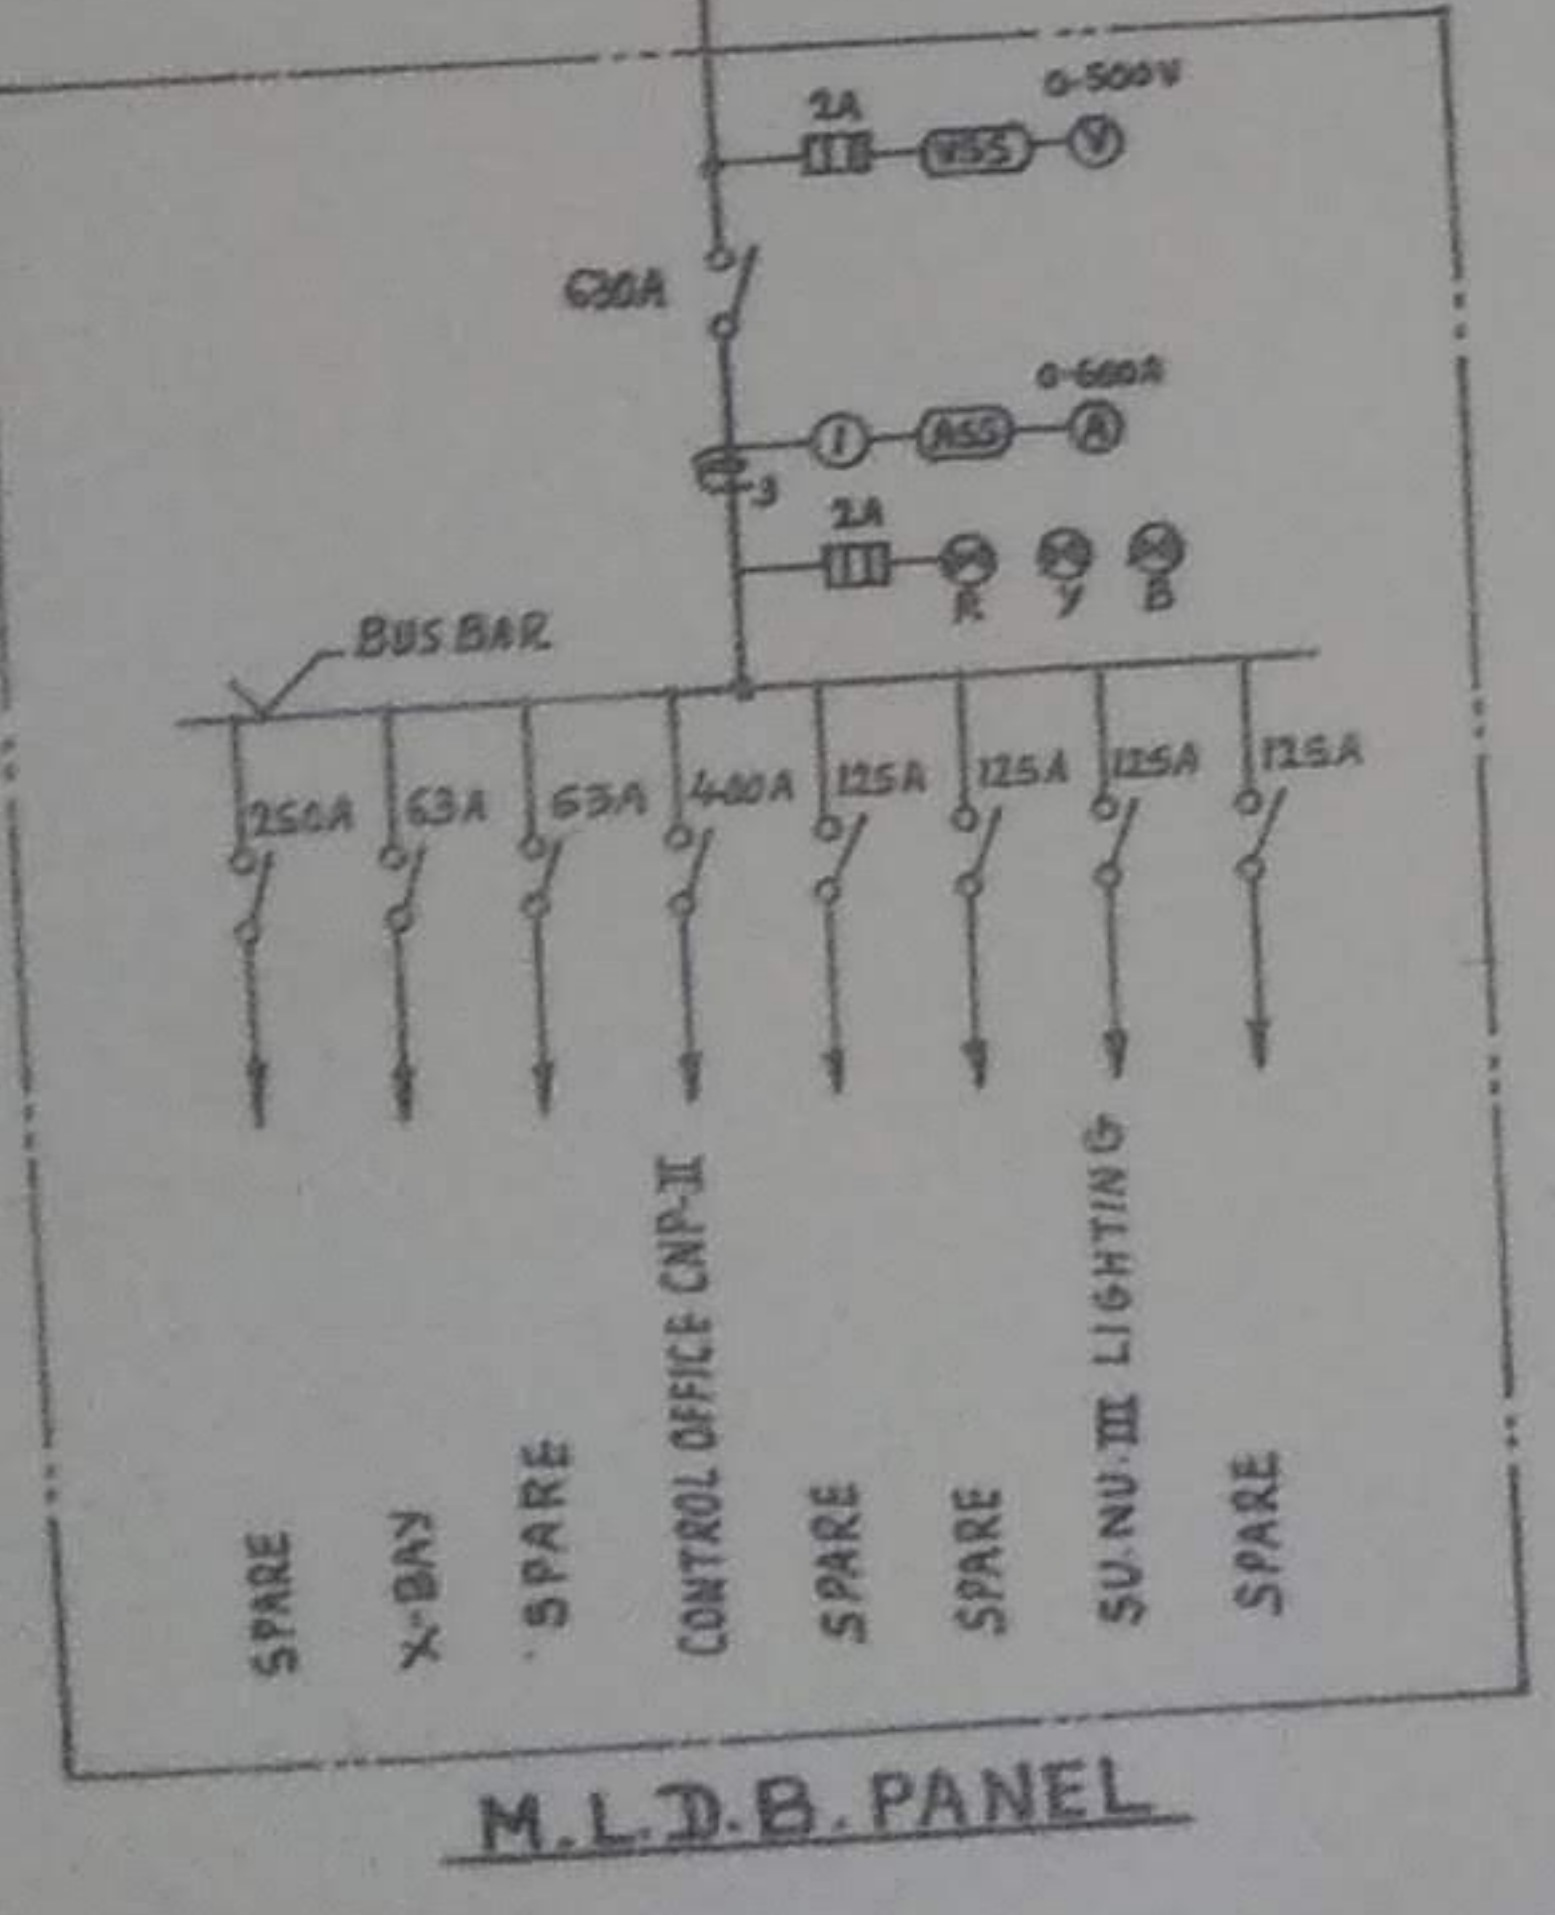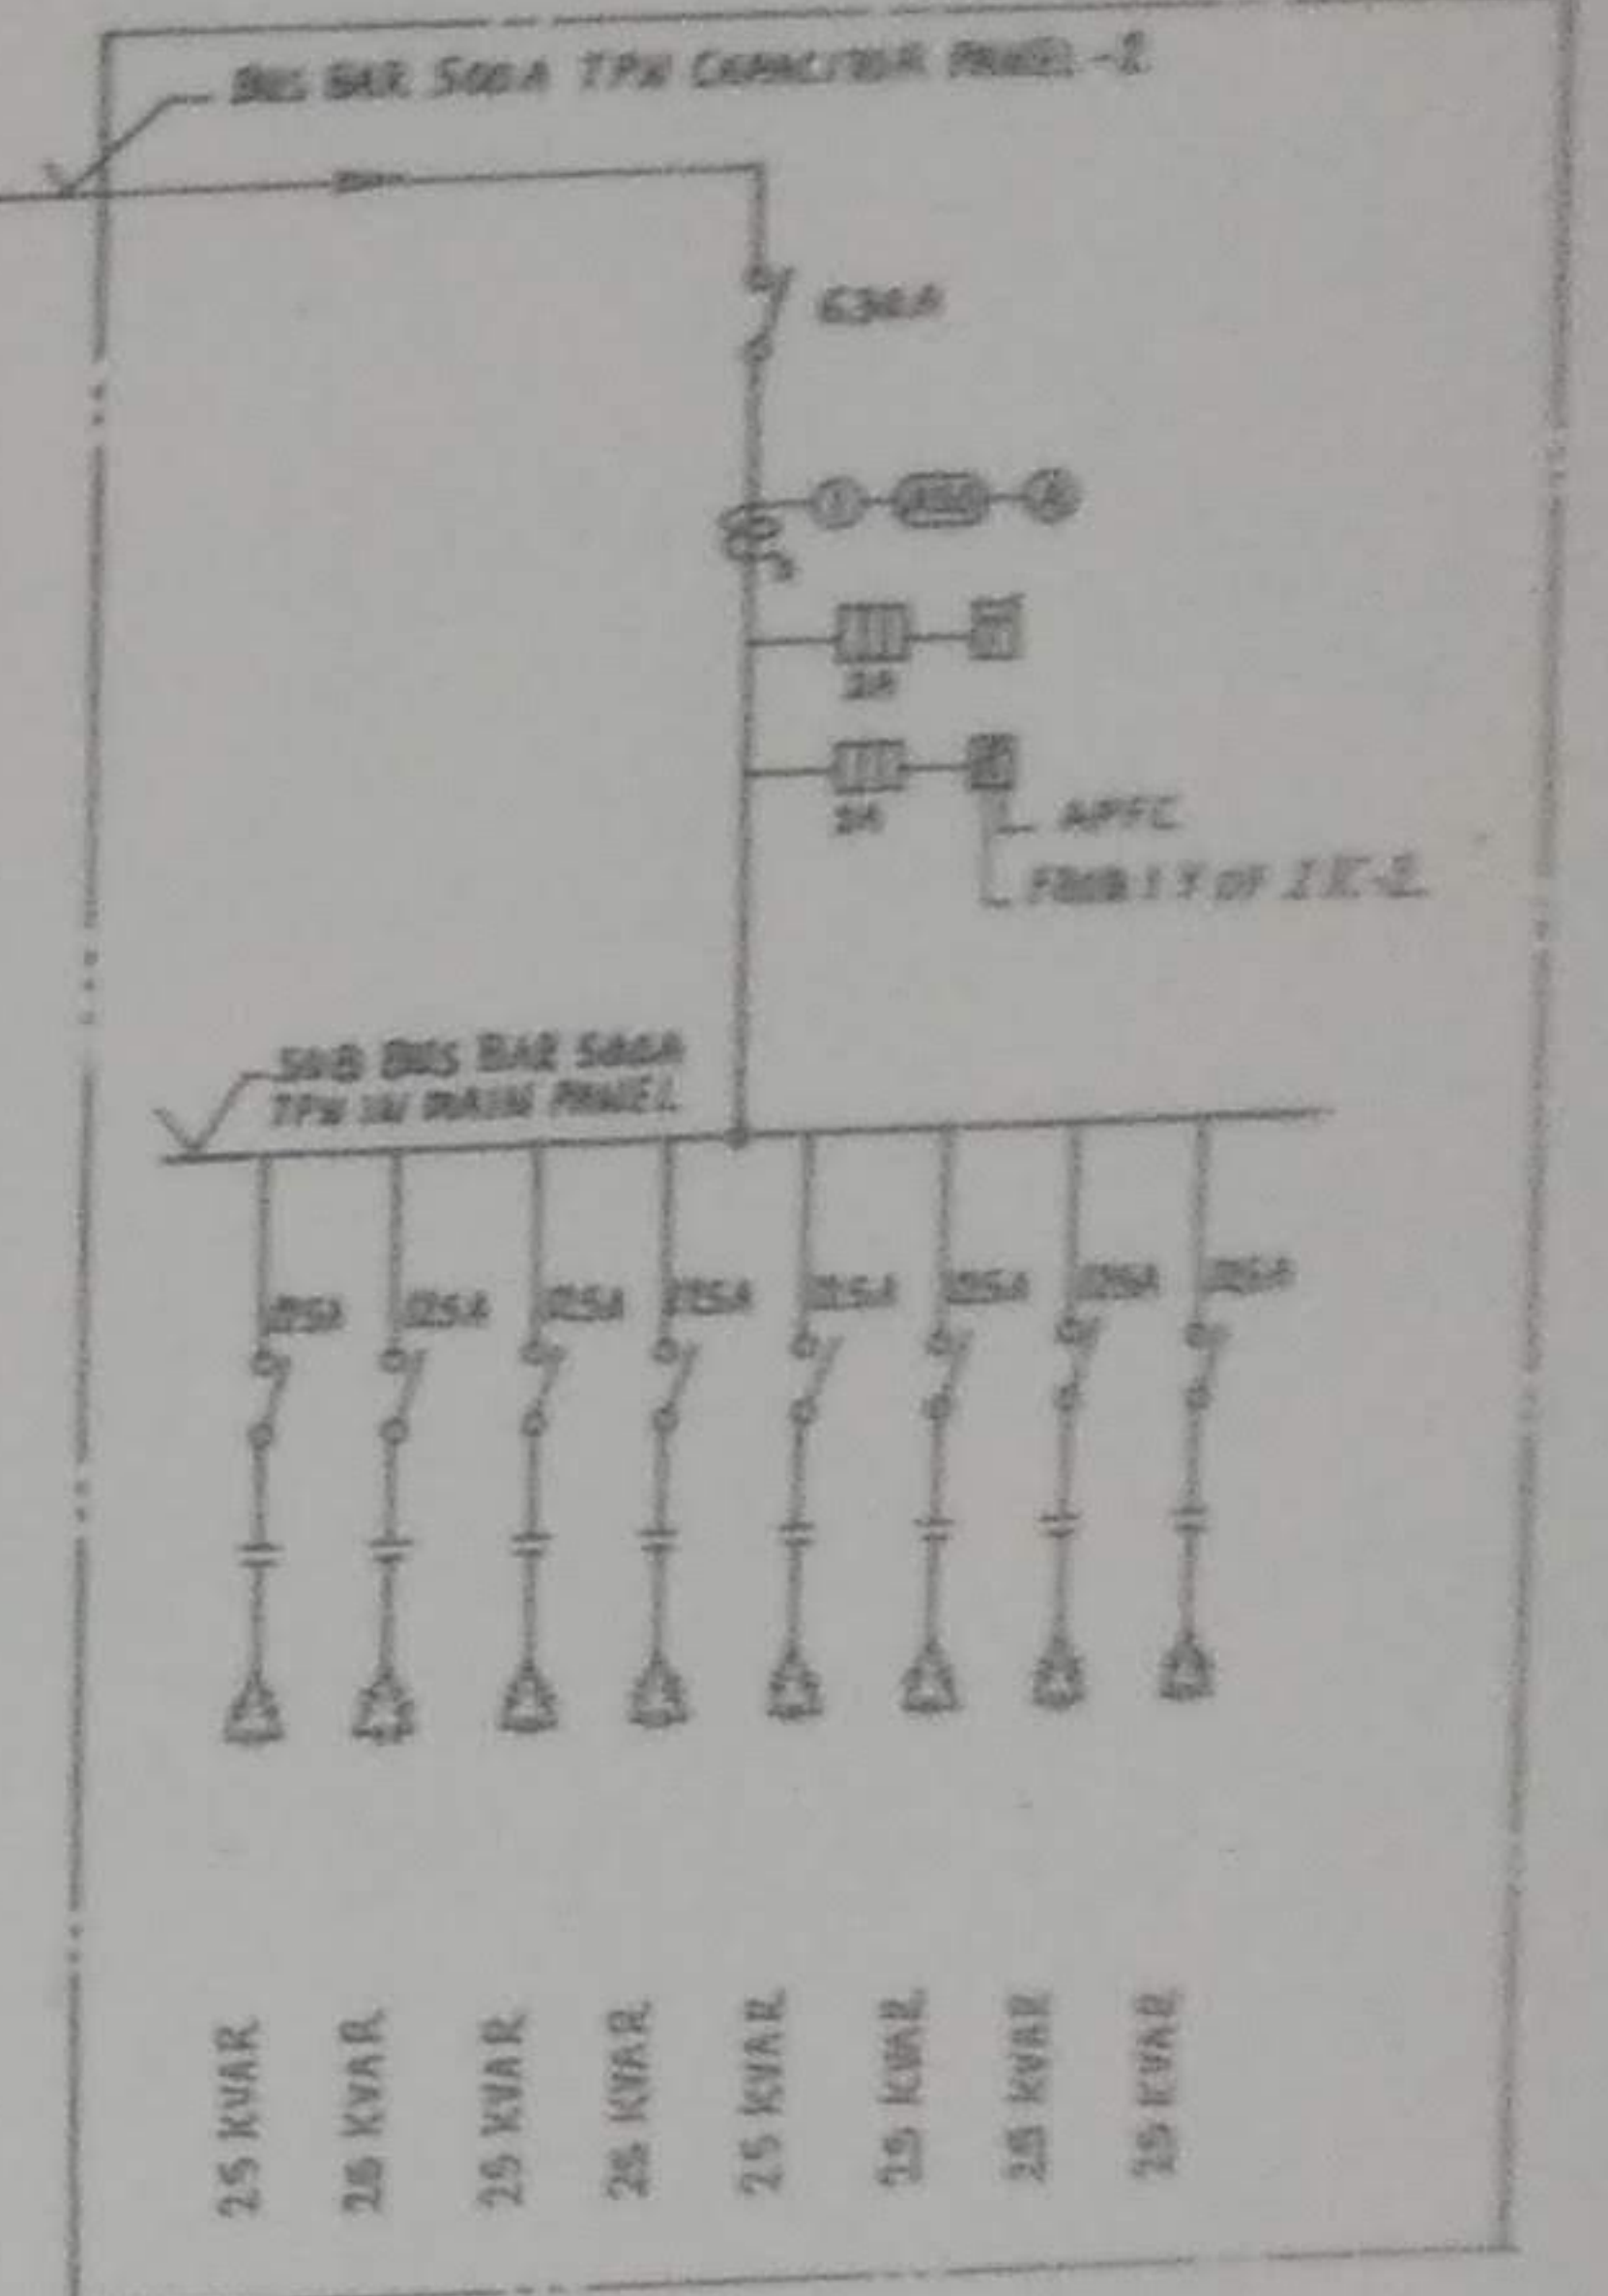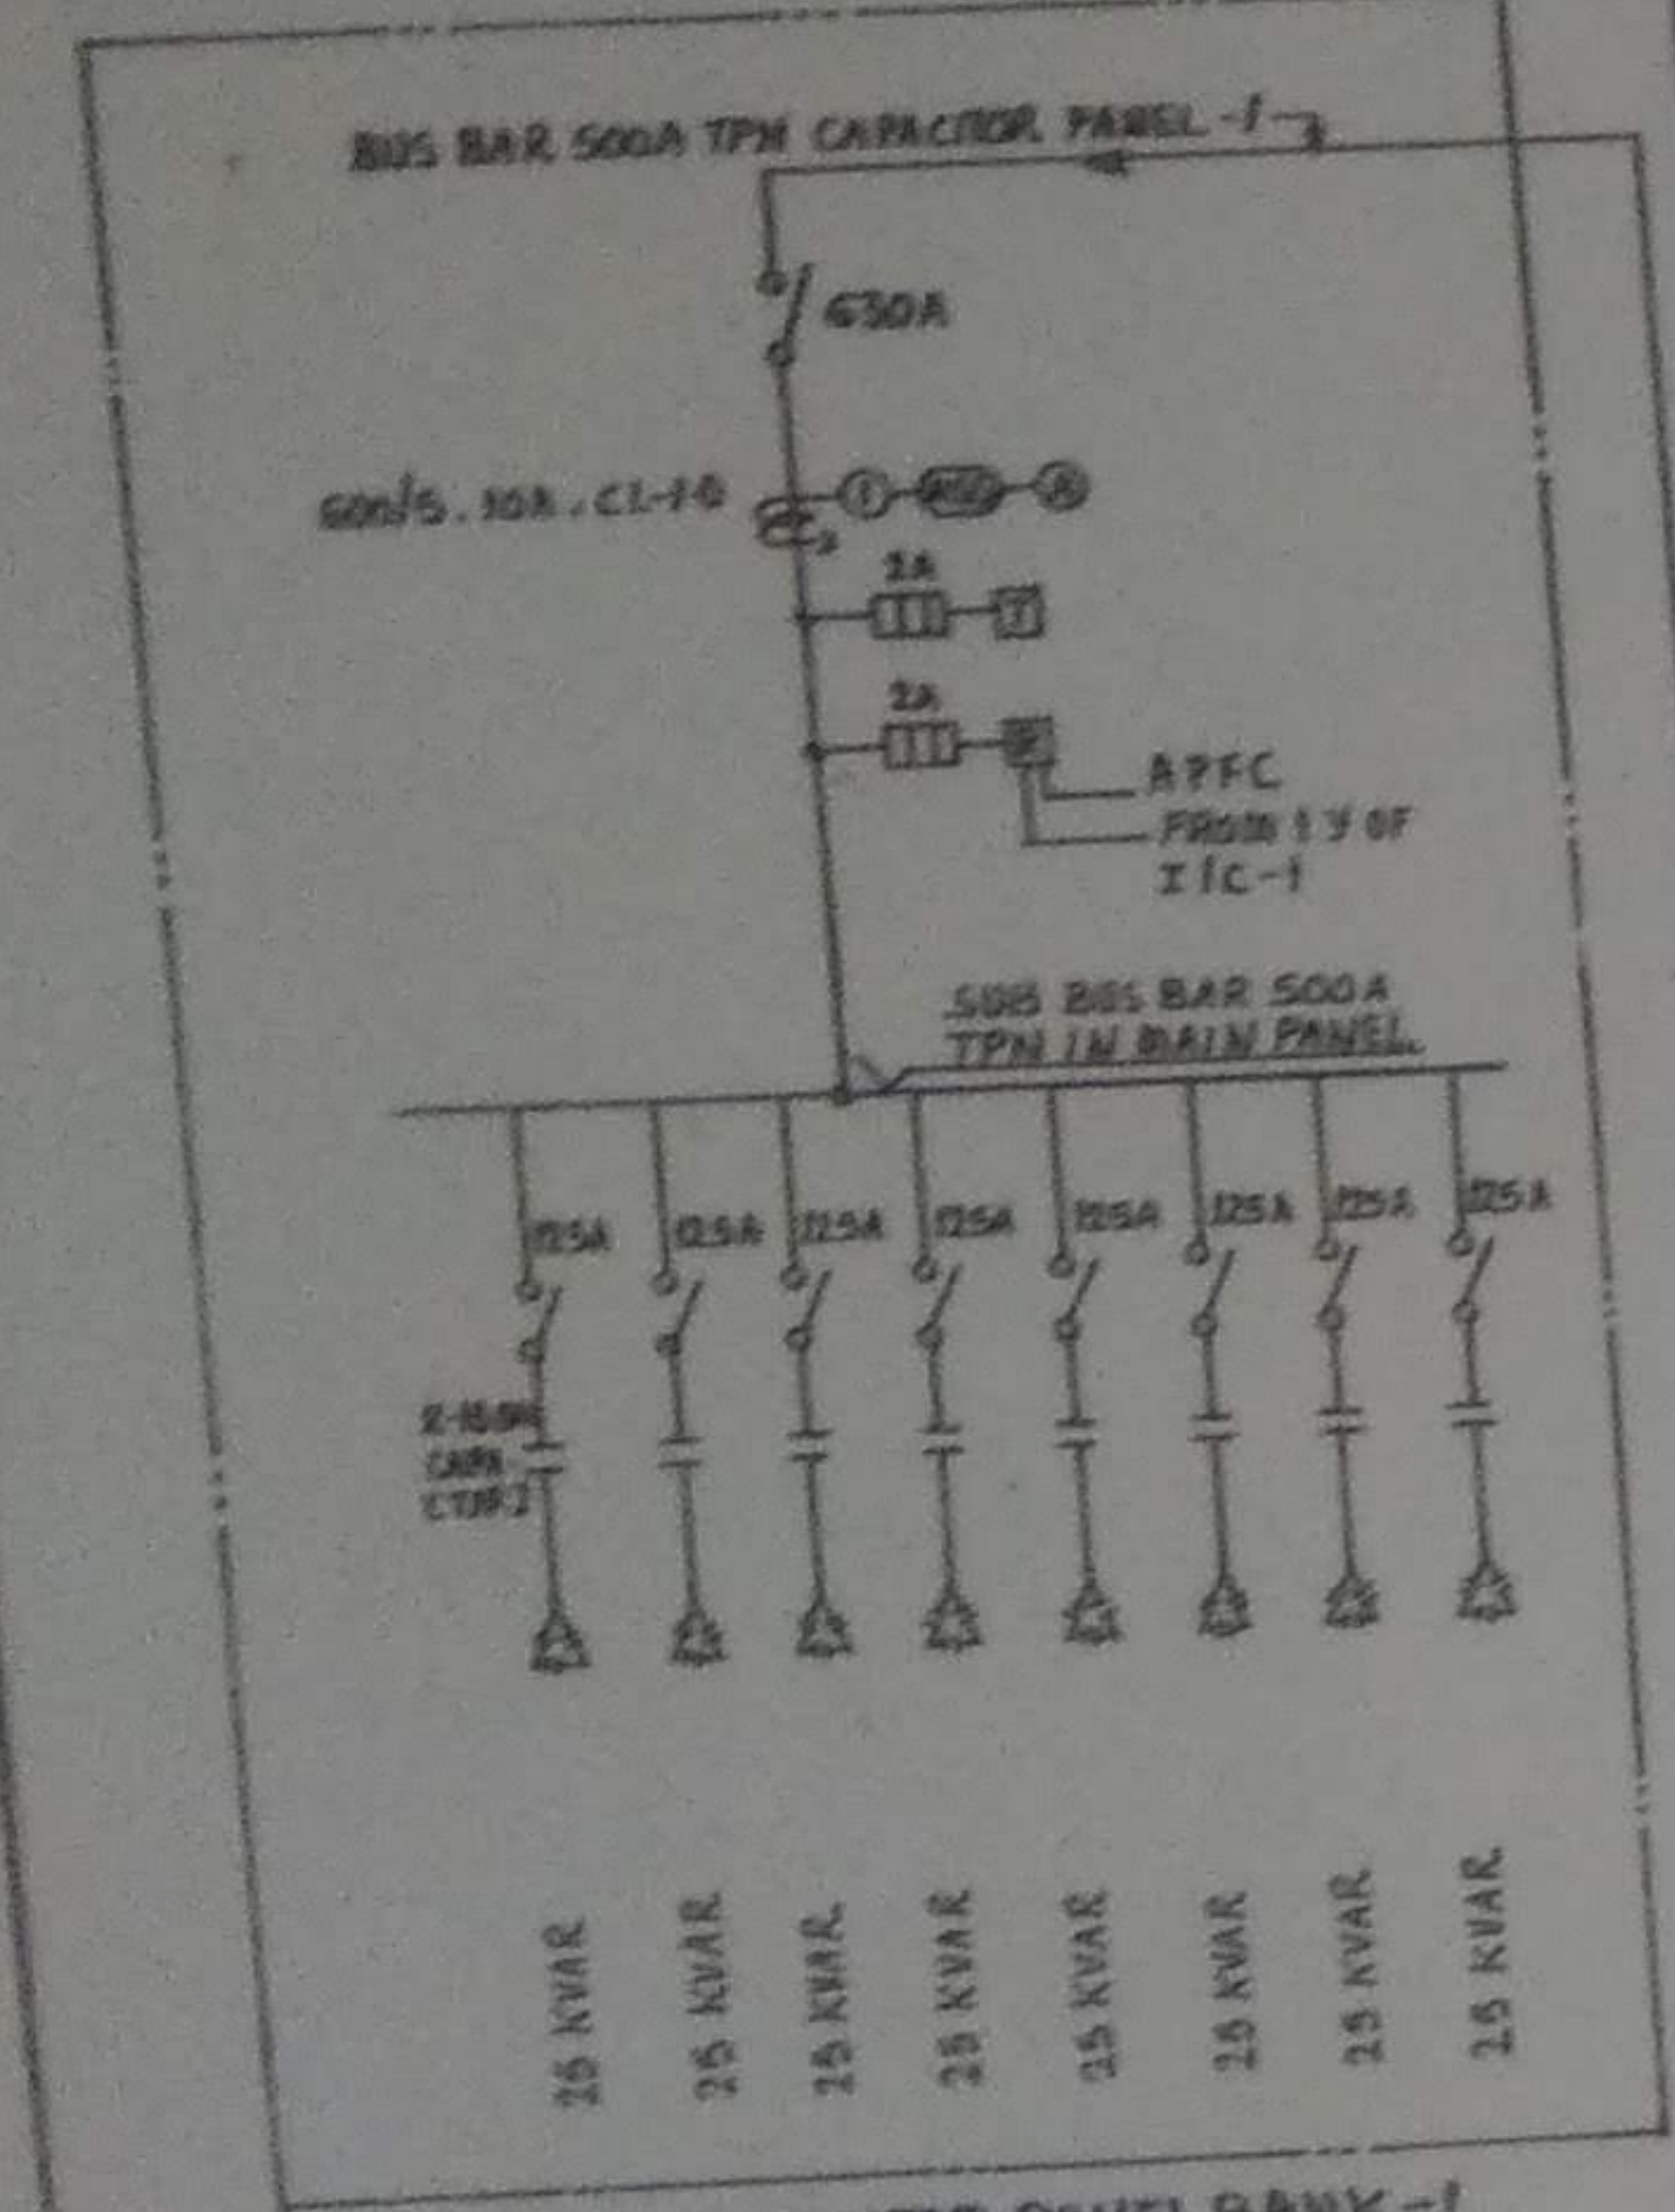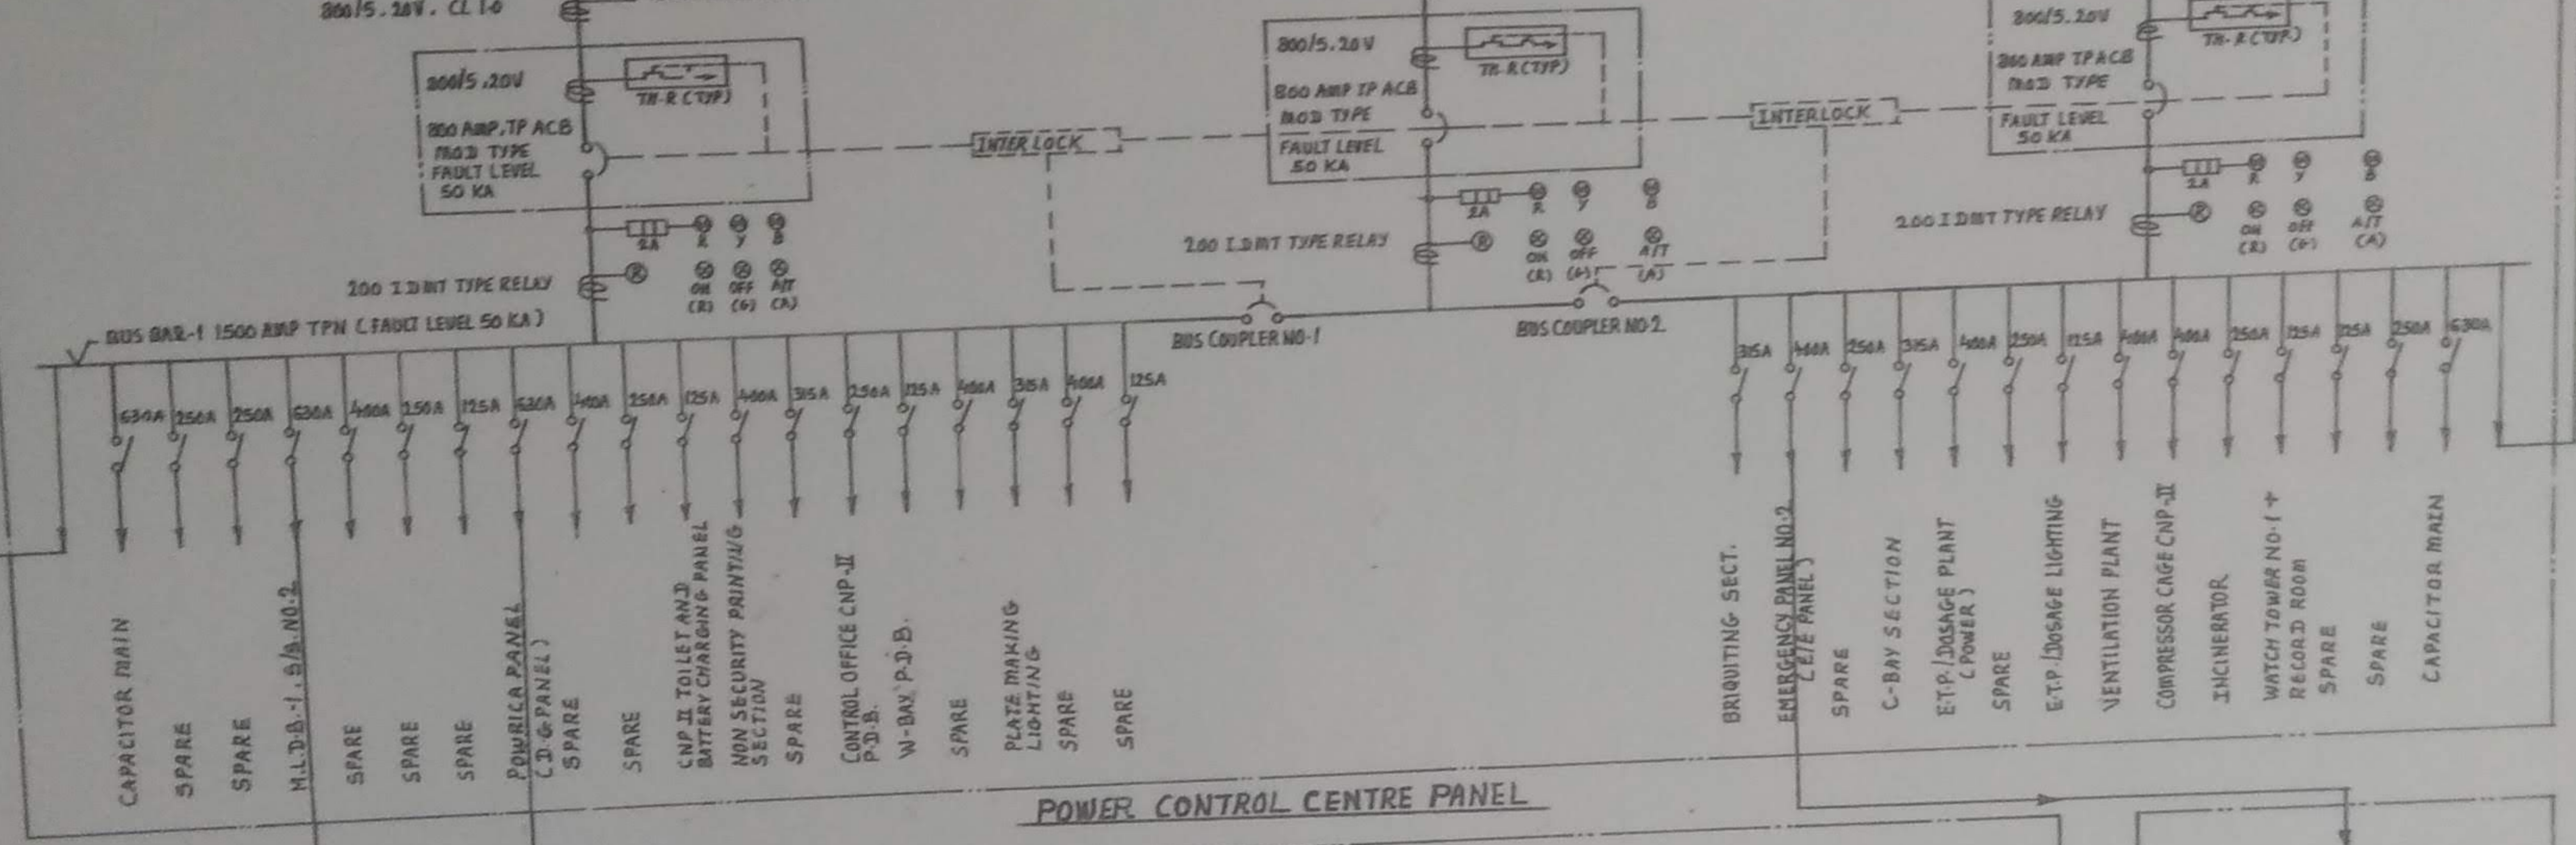

REV.	DATE	BY	CHKD.	REVISION	SCALE	NAME	DATE
1							
2							
3							

WIRE: SCHEMATIC DIAGRAM OF SUB-STATION NO. 2

SHEET 1 OF 1

करन्सी मोद्य प्रेस