

Organisation Chain	SECURITY PRINTING AND MINTING CORPORATION OF INDIA-SPMCIL CURRENCY NOTE PRESS NASHIK(MH) Purchase Deptt -SPMCIL		
Tender Reference Number	6000019150		
Tender ID	2025_SPMCI_226258_1	Withdrawal Allowed	Yes
Tender Type	Open Tender	Form of contract	Works
Tender Category	Works	No. of Covers	2
General Technical Evaluation Allowed	No	ItemWise Technical Evaluation Allowed	No
Payment Mode	Offline	Is Multi Currency Allowed For BOQ	No
Is Multi Currency Allowed For Fee	No	Allow Two Stage Bidding	No

Payment Instruments		
Offline	S.No	Instrument Type
	1	Demand Draft
	2	FDR
	3	Bank Guarantee
	4	NEFT
	5	R-T-G-S

Cover Details, No. Of Covers - 2			
Cover No	Cover	Document Type	Description
1	Fee/PreQual/Technical	.pdf	Technical Bid
2	Finance	.xls	Financial Bid



CURRENCY NOTE PRESS

(A UNIT OF Security Printing and Minting Corporation of India Limited) Wholly owned by Government of India

Nashik Road # 422101 (Maharashtra)

(ISO : 9001 & ISO 14001 Certified Unit)

Tel. No 00- 91-253-2463730-39, 2461471 Fax No:00-91-2532464100 CIN:

U22213DL2006GOI144763 GSTIN : 27AAJCS6111J3Z6

Web: www.cnpnashik.spmcil.com E-mail: gmcnp@spmCIL.com

Not Transferable

Security Classification:

**TENDER DOCUMENT FOR HIRING OF: CIVIL WORKS FOR
MODIFICATION OF LOADING PLATFORM AT CNP**

Tender Number: 6000019150/, Dated: 10.02.2025

This Tender Document Contains _____ Pages.

Details of Contact person in SPMCIL regarding this tender:

Name: RAJKUMAR R
Designation: Manager (MM)
Address: CNPN (Currency Note Press, Nashik)
India

RAJ.KUMAR@SPMCIL.COM

Section1: Notice Inviting Tender (NIT)

6000019150 /

10.02.2025

(SPMCIL's Tender SI No.)

(Date)

1. Sealed tenders are invited from eligible and qualified tenderers for supply of following goods & services:

Sch d. No.	Brief Description of Goods/services	Quantity (with unit)	Earnest Money (In Rupee)	Remarks
1	Civil works for the modification of load	1.000 AU	Rs. 32000/- Rupees Thirty Two Thousand Only	
1	Demolishing cement concrete	15.000M3		
2	Dismantling structural steel	500.000KG		
3	Dismantling old stone slabs	60.000M2		
4	Dismantling random rubble masonry	15.000M3		
5	Earthwork in excavation	92.000M3		
6	Taking out old soling stones	60.000M3		
7	Providing & laying cement concrete 1:4:8	11.000M3		
8	Providing & laying rubble stone soling	30.000M3		
9	Providing & laying cement concrete M-20	26.000M3		
10	Brickwork in cement mortar 1:6	2.000M3		
11	12 mm cement plaster in CM 1:4	80.000M2		
12	Steel reinforcement with TMT bars	2080.000KG		
13	Centering & shuttering	30.000M2		
14	Fab & erection of structural steel work	500.000KG		
15	Applying 1 coat primer & 2 coat sy. enam	100.000M2		
16	Apply 1 coat primer & 2 coat ext. emulsi	350.000M2		
17	Filling in plinth & floors with contract	15.000M3		

Sch d. No.	Brief Description of Goods/services	Quantity (with unit)	Earnest Money (In Rupee)	Remarks
18	18 mm cement plaster in two coats	50.000M2		
19	Drilling suitable holes in RCC or PCC	16.000EA		
20	Backfilling excess excavated earth	10.000M3		
21	Constructing brick masonry chamber	2.000EA		
22	Extra depth for circular type manhole	4.000M		
23	Providing & laying 300 mm dia. RCC pipe	12.000M		
24	Lowering of existing manhole	1.000M		
25	Providing & fixing 110 mm dia. PVC pipe	6.000M		
26	Dismantling PPGI sheets	32.000M2		
Type of Tender (Two Bid/ PQB/ EOI/ RC/ Development/ Indigenization/ Disposal of Scrap/ Security Item etc.)			TWO-BID National Competetive Bid	
Dates of sale of tender documents:			AS PER CPP PORTAL	
Place of sale of tender documents			AS PER CPP PORTAL	
Closing date and time for receipt of tenders			AS PER CPP PORTAL	
Place of receipt of tenders			AS PER CPP PORTAL	
Time and date of opening of tenders			AS PER CPP PORTAL	
Place of opening of tenders			AS PER CPP PORTAL	
Nominated Person/ Designation to Receive Bulky Tenders (Clause 21.21.1 of GIT)			RAJKUMAR R Manager (MM)	

2. Eligibility to participate as per Government of India's Public Procurement (Preference to Make in India) Order 2017 (as amended/ revised) and Ministry of Finance, Department of Expenditure, Public Procurement Division's Orders (Public Procurement 1, 2 and 3) F.No.6/18/2019-PPD dated 23rd/ 24th July 2020 (or any further amendments thereof) regarding eligibility of bidders from neighboring countries shall apply to this tender, if vendor registered under MSE for tendered services.

3. Please note that SPMCIL reserves its right to grant Purchase preferences in accordance with Government of India's Public Procurement (Preference to Make in India) Order 2017 (as amended/ revised) and Public Procurement Policy for Micro and Small Enterprises (MSEs) Amendment Order, 2018 (as amended/ revised).

4. Interested tenderers may obtain further information about this requirement from the above office selling the documents. They may also visit our website mentioned above for further details.

5. Tenderer may also download the tender documents from the web site mentioned above and submit its tender by utilizing the downloaded document (Through e-tendering portal i.e. CPP Portal), the bidder must not make any changes to the contents of the documents, except for filling the required information. A certificate to this effect must be submitted by the bidder in the Tender Form (Section X).

6. Bidders may upload their bids through e-tendering portal i.e. CPP Portal), bidders must upload their bids along with scanned copies as required enclosures (including proof of cost of EMD as applicable) as per instructions given in this regard. Original copy of such scanned uploaded EMD, must reach in physical form within the date and place as provided in such instructions, otherwise their uploaded bid, would be declared as unresponsive.

7. In the event of any of the above-mentioned dates being declared as a holiday/ closed day for the purchase



Tender Number:6000019150

organisation, the tenders will be sold/ received/ opened on the next working day at the appointed time.

8. The tender documents are not transferable.

9. The bidder, their affiliates, or subsidiaries – including subcontractors or suppliers for any part of the contract – should not stand declared ineligible/ blacklisted/banned/ debarred by any Government Agency anywhere in the world, for participating in its tenders, under that country's laws or official regulations. A declaration to this effect shall be submitted by the bidder in the Tender Form (Section X).

10. (i) SUBMISSION OF TENDER: As per E-Procurement Portal. Bidders must upload their bids along with scanned copies as required enclosures (including proofs of cost of Tender Documents and EMD as applicable - unless an online payment gateway is provided in the instruction) as per instructions given in this regard.

(ii) Earnest Money Deposit: EMD shall be submitted in form as given below: (a) Account Payee Demand Draft, (b) Fixed Deposit Receipt, (c) Banker's Cheque, (d) Electronic Fund Transfer (NEFT/RTGS). The demand draft, fixed deposit receipt or banker's cheque shall be drawn on any scheduled commercial bank in India. In favour of SPMCIL, Unit CNP, Payable at Nashik. Electronic fund transfer may be done to CNP account no. 201003551111 IFSC code: INDB0001451. The earnest money shall be valid for a period of forty five days beyond the validity period of the tender i.e. 165 days from due date. The EMD of un-successful bidders will be returned. Only One DD/FDR/Bankers Cheque should be given of adding all the item wise EMD amount as per tender quoted by the bidder.

11. In case of order material in your favour for Rs. 5,00,000/- or above, the supplier shall furnish the performance security amount/ Security Deposit(S.D) (10% of the ordered value) after issue of Purchase order by CNP, Nashik Road in favour of SPMCIL, Unit CNP, payable at Nashik. The performance security will be return back without any interest to successful bidder after the completion of all contractual obligations.

12. No exemption will be given for deposition of performance guarantee to any DIC/SSI/MSE/NSIC registered firm.

13. Any dispute in the matter will be under Nashik (Maharashtra) Jurisdiction only.

14. Right of acceptance: - The Chief General Manager, Currency Note Press reserves the right to reject any or all tenders without assigning any reason thereof.

15. Clarification of Tender Documents: A Bidder requiring any clarification or elucidation on any issue of the tender documents may take up the same with SPMCIL in writing or by fax / e-mail/ telex not later than twenty one days (unless otherwise specified in the SIT) prior to the prescribed date of submission of tender.

16. Any queries regarding the tender you may please contact at 0253-2454493 or 2461318. E-mail-purchase.cnpnashik@spmcil.com.

.....

.....

(Name Designation, Address telephone number etc
of the officer signing the document)

For and on behalf of

.....



Tender Number:6000019150

Section II: General Instructions to Tenderers (GIT)

Part 1: General Instructions Applicable to all type of Tenderers

Please CLICK the link for further details

<https://www.spmcil.com/spmcil/UploadDocument/GIT.pdf>

Bidders are requested to download the above pages by clicking the above given link and submit the same duly stamped and signed along with tender document. Unsigned/stamped printouts of these pages are not acceptable.

Section III: Specific Instructions to Tenderers (SIT)

The following Special Instructions to Tenderers will apply for this purchase. These special instructions will modify/ substitute/ supplement the corresponding General Instructions to Tenderers (GIT) incorporated in Section II. The corresponding GIT clause numbers have also been indicated in the text below:

In case of any conflict between the provision in the GIT and that in the SIT, the provision contained in the SIT shall prevail.

(Clauses of GIT listed below include a possibility for variation in their provisions through SIT. There could be other clauses in SIT as deemed fit.)

Sr No	GIT Clause No.	Topic	SIT Provision
07	11.2	TENDER CURRENCY	Supplier is requested to quote price within 2 Decimal place.Quotation with price quote beyond 2 decimal place is ignored.
14	18.4, 18.5	EARNEST MONEY DEPOSIT (EMD)	The required EMD for the tender is Rs. 32000/- shall be submitted scan copy along with E-Tender Bid. EMD must be furnished along with the tender in the form of Demand Draft/Fixed Deposit Receipt/Bank Guarantee in INR drawn on any Scheduled Commercial
15	18.4, 18.5	EARNEST MONEY DEPOSIT (EMD)	Bank in favour of Currency Note Press, Nashik payable at Nashik
16	19	TENDER VALIDITY	120 Days from the date of opening of tender
17	20.4	NUMBER OF COPIES OF TENDERS TO BE SUBMITTED	One Copy through E-Tendering Portal i.e. CPP
18	20.8	TWO BID SYSTEM	Applicable
19	20.9	E-PROCUREMENT	Applicable
20	34. AND 35.1	COMPARISON ON CIF DESTINATION BASIS	FOR CNP Nashik Road Basis



Tender Number:6000019150

Section IV: General Conditions of Contract (GCC)

Please CLICK the link for further details

<https://www.spmcil.com/spmcil/UploadDocument/GCC.pdf>

Bidders are requested to download all pages by clicking the above given link and submit the same duly stamped and signed along with tender document. Unsigned/stamped printouts of these pages are not acceptable.

Section V: Special Conditions of Contract (SCC)

The following Special Conditions of Contract (SCC) will apply for this purchase. The corresponding clauses of General Conditions of Contract (GCC) relating to the SCC stipulations have also been incorporated below. These Special Conditions will modify/ substitute/ supplement the corresponding (GCC) clauses.

Whenever there is any conflict between the provision in the GCC and that in the SCC, the provision contained in the SCC shall prevail.

(Clauses of GCC listed below include a possibility for variation in their provisions through SCC. There could be other clauses in SCC as deemed fit)

SI.No.	GCC Clause No.	Topic	SCC Provision
02	6.1, 6.3 & 6.5	PERFORMANCE BOND/ SECURITY	10% of the total contract price valid for 60 days beyond completion of contractual obligations including warranty period: if any.
09	16.2, 16.4	DEFECT LIABILITY PERIOD	The defect liability period for the above work is 12 months from the date of acceptance.
10	19.3	OPTION CLAUSE	CNP-Nashik reserves the right to exercise option clause up to 25% of the total value of contract at any time till the final delivery date of the contract by giving reasonable notice even though the work has been completed as per contract in full before
11	19.3	OPTION CLAUSE	the last date of delivery on the same term & conditions.
13	21.	TAXES AND DUTIES	1) If the tenderer fails to include taxes and duties in the tender, no claim thereof will be considered by purchaser afterwards. 2) TDS will be deducted as per prevailing rates.
14	22.	TERMS AND MODE OF PAYMENTS	The payment will be made as per terms and conditions mentioned in Section VII of Tender Documents. The payment will be made through NEFT/RTGS mode only.
15	24.1	QUANTUM OF LD	If the supplier fails to deliver any or all of the goods or fail to perform the services within the time frame(s) incorporated in the contract, CNP-Nashik shall, without prejudice to other rights and remedies available to CNP-Nashik under the contract,
16	24.1	QUANTUM OF LD	deduct from the contract price, as liquidated damages, a sum equivalent to the 0.5% of the delivered price of the delayed goods and/or services for each week of delay or part thereof until actual delivery or performance, subject to a maximum deduction of
17	24.1	QUANTUM OF LD	the 10% of the delayed goods' or services' contract price(s). If LD is levied the GST applicable on the LD shall also be collected from the firm.

Section VI: List of Requirements

Schedule No.	Breif Description of goods and services (Related Specifications etc.are in Section-VII)	Accounting Unit	Quantity	Amount of Earnest Money	Remark
1	Civil works for the modification of load	AU	1.000	Rs. 32000/- Rs. Thirty Two Thousand Only	

1. Required Delivery Schedule/Service: 03 Months from the date of issuance of NAC or Purchase order whichever is earliest.
2. Required Terms of Delivery: - FOR Currency Note Press, Nashik Road.
3. Destination: - CURRENCY NOTE PRESS, JAIL ROAD, NASHIK ROAD 422101
4. Bid Validity: 120 days from due date of tender.
5. Bidder have to open the link provided in Section II, IV & XII onwards and take print out of all the documents available and then sign and stamp each and every paper and submit along with the technical tender.
6. All the copies of tenders shall be complete in all respects with all their attachments/enclosures duly numbered.
7. RISK PURCHASE:
 - (a) If the supplier after submission of tender and due acceptance of the same, i.e. after placement of contract fails to abide by the terms & conditions of these tender documents, or fails to supply the deliverables as per delivery schedule given or at any time repudiates the contract, the purchaser shall have the right to Invoke the Security-cum-Performance Guarantee if deposited by the supplier and procure stores/take services from other agencies at the risk & consequence of the supplier. The cost difference between the alternative arrangement and supplier tendered value will be recovered from the supplier along with other incidental charges.
 - (b) In case of supply/job work through alternative sources at lower price, if any, then no benefit on this account will be passed on to the supplier.
 - (c) For all the purpose the award of contract will be considered acceptance of tender and formal contract pending signing of agreement. Supplier has to abide by all the terms and conditions of tender.
8. Bank Details: Copy of Cancelled Cheque or the Bank details on the letter head signed by Authorized signatory to be submitted.



TENDER NO: 6000019150

Section VII: Technical Specification

- 1) Demolishing cement concrete 1:3:6 or richer mix including cutting of reinforcements manually/ by mechanical means including disposal of material outside of CNP and within 2 KM lead as per direction of Engineer - in - charge. (Quantity = 15.00 m³)
- 2) Dismantling structural steel like angles, channels, chequered plates by cutting the same in to manageable pieces and disposal of MS scrap to CNP-IV scrap yard up to a distance of 1 Km. The quoted rate shall include cost of all labour, equipment, consumables, tools & tackles etc. complete. (Quantity = 500.00 Kg)
- 3) Dismantling old stone slabs/tiles/Kerb stone including disposal of debris up to a distance of 2 Km. The quoted rate shall include cost of all labour, equipment, consumables, tools & tackles etc. complete. (Quantity = 60.00 m²)
- 4) Dismantling Random rubble masonry in cement mortar 1:6 including disposal of debris up to a distance of 2 Km. The quoted rate shall include cost of all labour, equipment, consumables, tools & tackles etc. complete. (Quantity = 15.00 m³)
- 5) Earthwork in excavation in all kinds of soil including disposal of excess earth up to a distance of 2 Km. The quoted rate shall include cost of all labour, equipment, consumables, tools & tackles etc. complete. (Quantity = 92.00 m³)
- 6) Taking out old soling stones/large aggregates including disposal of the same up to a distance of 2 Km. The quoted rate shall include cost of all labour, equipment, consumables, tools & tackles etc. complete. (Quantity = 60.00 m³)
- 7) Providing and laying in position cement concrete 1:4:8 with 20 mm nominal size stone aggregate. The quoted rate shall include cost of all materials, labour, transportation to work site, tools & tackles etc. complete. (Quantity = 11.00 m³)
- 8) Providing & laying Rubble stone soling with 23 cm size hand packed hard stone including supplying ,stacking and laying stone soling in layer of maximum 23 cm thickness at a place as directed. Also including filling the gaps with binding material like moorum to achieve desired compaction etc. all complete in true line and level all as per directions of Engineer-in-charge. (Quantity = 30.00 m³)
- 9) Providing and laying in position cement concrete M-20 grade (1:1.5:3) with 20 mm nominal size stone aggregate. The quoted rate shall include cost of all materials, labour, transportation to work site, tools & tackles etc. complete. (Quantity = 26.00 m³)



TENDER NO: 6000019150

- 10) Brickwork in cement mortar 1:6 using common burnt clay machine moulded perforated bricks. The quoted rate shall include cost of all materials, labour, transportation to work site, tools & tackles etc. complete. (Quantity = 2.00 m³)
- 11) 12 mm cement plaster in cement mortar 1:4 finished with a floating coat of neat cement of mix 1:4. The quoted rate shall include cost of all materials, labour, equipment, tools & tackles etc. complete. (Quantity = 80.00 m²)
- 12) Steel reinforcement for R.C.C. work with TMT bars of grade Fe-500D or more including straightening, cutting, bending, placing in position and binding above plinth level. The quoted rate shall include cost of all materials, consumables, PPE, labour, scaffolding, transportation, tools & tackles etc. complete. (Quantity = 2080.00 Kg)
- 13) Centering and shuttering including strutting, propping etc. and removal of form for walls. The quoted rate shall include cost of all materials, consumables, PPE, labour, scaffolding, transportation, tools & tackles etc. complete. (Quantity = 30.00 m²)
- 14) Fabrication and erection of structural steel work welded in built up sections, trusses and framed work including cutting, hoisting and fixing in position. The quoted rate shall include cost of all materials, consumables, PPE, labour, scaffolding, transportation, tools & tackles etc. complete. (Quantity = 500.00 Kg)
- 15) Applying one coat of primer and two coats of synthetic enamel paint of approved shade to steel structures including surface preparation by scrapping etc. complete. The quoted rate shall include cost of all materials, labour, equipment, sundries, tools & tackles etc. complete. (Quantity = 100.00 m²)
- 16) Applying one coat of primer and two coats of exterior emulsion paint of approved color and shade plastered surfaces at all heights including surface preparation by scrapping. The quoted rate shall include cost of all materials, labour, cleaning & surface preparation, scaffolding, sundries etc. complete. (Quantity = 350.00 m²)
- 17) Filling in plinth and floors with contractor brought Hard murrum from outside in layers of 15 cm to 20 cm including watering and compaction etc. complete. (Quantity = 15.00 m³)
- 18) 18 mm cement plaster in two coats under layer 12 mm thick cement plaster 1:5 (1 cement : 5 coarse sand) and a top layer 6 mm thick cement plaster 1:3 (1 cement : 3 coarse sand) finished rough with sponge including dismantling of old damaged plaster. (Quantity = 50.00 m²)



TENDER NO: 6000019150

19) Drilling suitable holes in reinforced or plain cement concrete with power driven drill machine to a minimum depth of 100mm up to 200mm in RCC beams, lintels, columns and slabs to introduce steel bars for RCC members including fixing the steel bars in position using epoxy resin anchor grout of approved make but excluding the cost of reinforcement all complete as per directions of Engineer-in-charge. a) Upto and including 16mm dia bar. (Quantity = 16.00 EA)

20) Backfilling of excess excavated earth including ramming, watering, compaction to attain desired compaction. (Quantity = 10.00 m³)

21) Constructing brick masonry with common burnt clay F.P.S. (non modular) bricks of class designation 7.5 circular type manhole 0.91 m internal dia at bottom and 0.56m dia at top in cement mortar 1:4 (1 cement : 4 coarse sand), inside cement plaster 12 mm thick with cement mortar 1:3 (1 cement : 3 coarse sand) finished with a floating coat of neat cement, foundation concrete 1:3:6 mix (1 cement : 3 coarse sand : 6 graded stone aggregate 40 mm nominal size), and making necessary channel in cement concrete 1:2:4 (1 cement : 2 coarse sand : 4 graded stone aggregate 20 mm nominal size) finished with a floating coat of neat cement, all complete as per standard design and 0.91 m deep with RCC cover and frame (heavy duty) 560 mm internal diameter conforming to I.S. 12592, fixed in cement concrete 1:2:4 (1 cement : 2 coarse sand : 4 graded stone aggregate 20 mm nominal size) including foot rests, centering, shuttering, dismantling of old chamber all complete. (Quantity = 2.00 EA)

22) Extra depth for circular type manhole 0.91m internal dia (at bottom) beyond 0.91 m depth using common burnt clay F.P.S. (non-modular) bricks of class designation 7.5 (Quantity = 4.00 m)

23) Providing and laying non-pressure 300 mm dia. R.C.C. pipe NP2 class (light duty) with collars jointed with stiff mixture of cement mortar in the proportion of 1:2 (1 cement : 2 fine sand) including testing of joints etc. complete. (Quantity = 12.00 m)

24) Lowering of existing manhole of size 0.90 m dia in case of circular manhole and 1.20 m x 0.90 m in case of rectangular manhole to the desired level as per the site conditions including removing and re-fixing the existing cast iron cover with frame surrounded by rich concrete and reinforcement, finishing etc. complete. (Quantity = 1.00 m)

25) Providing and fixing on wall face unplasticised Rigid 110 mm diameter PVC single socketed rain water pipes conforming to IS : 13592 Type A, including jointing with seal ring conforming to IS : 5382, leaving 10 mm gap for thermal expansion including required bends, shoe, clips, tee etc. complete. (Quantity = 6.00 m)



TENDER NO: 6000019150

26) Dismantling PPGI sheets at a height of 4m including disposal of the same to CNP-IV scrap yard up to a distance of 1 Km. The quoted rate shall include cost of all labour, equipment, consumables, hire charges for vehicles, tools & tackles etc. complete. (Quantity = 32.00 m²)

Terms and Conditions

1. Quantity Variation: The above quantities are approximate only. The actual quantities may vary (up to +/- 5%) depending upon site requirement while execution of work. Payment will be made as per actual work done quantity only.
2. The representative of firm must inspect the site and understand the scope of work before quoting with prior permission of C.N.P.
3. The firm has to complete the work within Three months on placing of purchase order.
4. The firm shall provide defect liability period of One Year for this work from the date of acceptance.
5. The payment will be made in two bills i.e. one running bill and other final bill. The running bill can be presented during execution of work and final bill on completion of work. However, payment shall be made on the basis of joint measurements as per the actuals for the work executed corresponding to that bill.
6. The quantities indicated against each item are indicative in nature and it may not be necessary that all the quantities of all items shall be exhausted. The work shall be executed as per the site conditions and requirements.
7. The firm shall arrange for all required materials, consumables, equipment, tools & tackles, labour, vehicles etc.
8. The firm shall take necessary safety precaution while carrying out the work. Total responsibility of Contractor person will lie on contractor & not on C.N.P.
9. The firm is liable to dispose all the debris, building rubbish, MS scrap, wooden scrap and other waste generated during the execution of work pertaining to any items in this contract.
10. The firm shall arrange for vehicle for the disposal of the MS scrap, debris, building rubbish and other waste. CNP shall not provide any vehicle for any purpose.
11. The firm shall dispose MS scrap, wooden scrap to CNP-IV scrap yard up to a distance of 1 Km from the work site.



TENDER NO: 6000019150

12. The firm shall inform in writing any increase in quantity of any item during the execution of work and shall obtain permission from CNP to execute the increased quantity before actual execution for the same.
 13. The firm shall also submit copy of material inward CISF certified challans to CNP on daily basis.
 14. The firm shall also maintain a site register to record the daily activity of the work.
 15. The firm shall dispose building rubbish, debris and other waste to a designated location up to a distance of 2 Km.
 16. The firm shall clean the site after the completion of work and before handing over to CNP.
 17. The firm shall observe all safety rules while working at height and shall use Personal Protective Equipment (PPE) like helmet, safety belt, safety shoes etc.
 18. The firm shall submit Police Verification Reports (PVR) of all the workmen, supervisors and contractor itself.
 19. The firm shall depute its supervisor on site during the execution of work and no execution of work shall be allowed without the presence of firm's supervisor.
 20. The working time shall be 8.00 am to 5.00 pm including lunch hour on Working days only.
 21. Electricity and water required will be provided by C.N.P. at site but the Responsibility of safe use of electricity will be on contractor not on C.N.P.
-



TENDER NO: 6000019150

Section VIII: Quality Control Requirements

The quality control requirement shall be in line with section VII: Technical specification.



TENDER NO: 6000019150

Section IX: Qualification / Eligibility Criteria

The following shall be the minimum eligibility criteria for selection of bidders:

1. Experience and past performance:

The bidder firm should meet following eligibility criteria to qualify:

(a) For Start-up firm: The bidder should be enlisted in either Central Public Works Department (CPWD) or Military Engineering Services (MES) or any other Government/PSU/ Autonomous bodies.

(b) For other firm - Experience and past performance:

The bidder should have experience of having successfully completed similar works during last 7 years ending on 31.03.2024.

a. Three similar completed works each costing not less than the amount equal to Rs. 6,25,000/- or

b. Two similar completed works each costing not less than the amount equal to Rs. 7,81,000/- or

c. One similar completed work costing not less than the amount equal to Rs. 12,49,000/-.

2. The bidder should submit Power of Attorney of the Authorized Signatory for signing the bid, entering in to contract, if awarded and for any other correspondences.

3. The bidders shall enclose copy of GST Registration (in Reg-06) & copy of PAN.

4. The bidder should give undertaking/declaration that they have read and understood all the terms & conditions of tender documents and submitting unconditional acceptance to all terms & conditions.

5. The bidder should give a declaration that they have not been black-listed/ debarred for dealing by Government of India in the past.

6. Note:-

(i) In support of experience & capability criteria, the bidder has to submit attested copies of P.O's, Experience certificates issue by customers.

(ii) All experience, past performance & capacity/ capability related/data should be certified by the authorized signatory of the bidder firm.

(iii) No exemptions are applicable for MSE registered firms as "Works" are not applicable for exemptions as per MSE guidelines.

Bidder to furnish stipulated documents support of fulfillment of qualifying criteria. Non submission or incomplete submission of documents may lead to rejection of offer.



TENDER NO: 6000019150

Section X: Tender Form

To,
Currency Note Press, Nashik
A Unit of Security Printing & Minting
Corporation of India Limited
Wholly Owned by Govt. of India
Nashik

Ref: Your Tender document No. 6000019150 dated:

We, the undersigned have examined the above-mentioned tender enquiry document, including amendment No. -----, dated ----- (if any), the receipt of which is hereby confirmed. We now offer to supply and deliver..... (description of goods and services) in conformity with your above referred document for the sum shown in the price schedule(s), attached herewith and made part of this tender.

If our tender is accepted, we undertake to supply the goods and perform the services as mentioned above, in accordance with the delivery schedule specified in the List of Requirements.

We further confirm that, if our tender is accepted, we shall provide you with a performance security of required amount in an acceptable form in terms of GCC clause 6, read with modification, if any, in Section V –“Special Conditions of Contract”, for due performance of the contract.

We agree to keep our tender valid for acceptance for a period upto -----, as required in the GIT clause 19, read with modification, if any in Section-III – “Special Instructions to Tenderers” or for subsequently extended period, if any, agreed to by us. We also accordingly confirm to abide by this tender upto the aforesaid period and this tender may be accepted any time before the expiry of the aforesaid period. We further confirm that, until a formal contract is executed, this tender read with your written acceptance thereof within the aforesaid period shall constitute a binding contract between us.

We confirm that in case of downloaded Tender Document, we have not changed/edited its contents. We realise that in case any such change is noticed at any stage including after the award of contract, we would be liable to action under clause 44 of the GIT.

We further understand that you are not bound to accept the lowest or any tender you may receive against your above-referred tender enquiry.
We also solemnly declare as under:



TENDER NO: 6000019150

1. MSMEs Status:

Having read and understood the Public Procurement Policy for Micro and Small Enterprises (MSEs) Order, 2012 (as amended and revised till date), and solemnly declare the following:

- (a) Company /Partnership Firm /Proprietary Concern / Society/Trust / NGO/Others (Please Specify):
- (b) Micro/ Small / Medium Enterprise/ SSI/ Govt. Deptt. / PSU/ Others:
- (c) Name of MSME Registering Body (NSIC/ DIC/ KVIC/KVIB etc.):
- (d) MSME Registration no. (with copy of registration):.....
- (e) Udyog Aadhaar Memorandum no.....
- (f) Whether Proprietor/ Partner belongs to SC/ ST or Women category.
(Please specify names and percentage of shares held by SC/ST Partners) :
.....

2. Make in India Status:

Having read and understood the Public Procurement (Preference to Make in India PPP_MII) Order, 2017 (as amended and revised till date) and related notifications from the relevant Nodal Ministry/ Department, and solemnly declare the following:

- (a) Self-Certification for category of supplier:
 - Class-I Local Supplier/
 - Class-II Local Supplier/
 - Non-Local Supplier.
- (b) We also declare that
 - There is no country whose bidders have been notified as ineligible on reciprocal basis under this order for offered product, or Tender Form

SPMCIL

- We do not belong to any Country whose bidders are notified as ineligible on reciprocal basis under this order.

3. Restrictions on procurement from bidders from a country or countries, or a class of countries under Rule 144 (xi) of the General Financial Rules 2017 having read and understood the Order (Public Procurement No. 1) issued vide F.No.6/18/2019-PPD dated 23rd July 2020 (and its amendments if any) by Department of Expenditure, Ministry of Finance under the above provision and solemnly declare the following:

- We do not belong to any Country whose bidders are notified as ineligible under this order



TENDER NO: 6000019150

4. Debarment Status: Please state whether business dealings with you currently stand suspended/ banned by any Ministry/ Deptts. of Government of India or by any State Govt:

- Yes (with period of Ban)
- No, We, solemnly declare that neither we nor any of our affiliates or subsidiaries– including subcontractors or suppliers for any part of the contract– do not stand declared ineligible/ blacklisted/ banned/ debarred by any Government Agency anywhere in the world, for participating in its tenders, under that country’s laws or official regulations.

5. Penalties for false or misleading declarations: I/we hereby confirm that the particulars given above are correct and complete and also undertake to advise any future changes to the above details. We understood that any wrong or misleading self-declaration by us would be violation of code of Ethics and would attract penalties as mentioned in this tender document, including debarment.

.....
(Signature with date)

.....
(Name and designation)

Duly authorized to sign tender for and on behalf of

.....
.....



TENDER NO: 6000019150

SECTION XI: Price Schedule

SUMMARY OF PRICE SCHEDULE (FOR INDIAN BIDDERS): PRICES SHOULD BE ON FOR, CNP, NASHIK ROAD BASIS.

TENDER NO.6000019150

As per CPP Portal



TENDER NO : 6000019150

SECTION XII: VENDOR DETAILS
 SECTION XIII: BANK GUARANTEE FORM OF EMD
 SECTION XIV: MANUFACTURER'S AUTHORIZATION FORM
 SECTION XV: BANK GUARANTEE FORM FOR PERFORMANCE SECURITY
 SECTION XVI: CONTRACT FORM
 SECTION XVII: LETTER OF AUTHORITY FOR ATTENDING PRE BID CONFERENCE /
 BID OPENING
 SECTION XVIII: PROFORMA OF BILLS FOR PAYMENTS
 SECTION XIX: NEFT MANDATE
 SECTION XX: INTEGRITY PACT
 Please **CLICK** the link for further details
<https://www.spmcil.com/wp-content/uploads/2024/03/SecXII-XX-PM-3.0-2024-1.pdf>

**TWO BID, SINGLE STAGE (TWO PACKETS) TENDER BIDDER'S CHECK LIST BEFORE
 TENDER SUBMISSION**

Part I: - TECHNO-COMMERCIAL BID

Sr. No.	Tender Submission Check Points	Check before submission Tick (✓)
1	EMD FEE /Bid Security Declaration	
2	Tender Document duly Seal & Signed	
3	Term of Delivery :- FOR, CNP Nashik road, duly unloaded	
4	Tender Validity 120 days as per the tender	
5	Technical Specification –Section VII as per tender	
6	Submit Manufacturer's Authorization form (As Applicable)	
7	Accept the Warranty clause as per tender (As Applicable)	
8	Submit the documents as per Qualification / Eligibility criteria – Section IX (As Applicable)	
9	Fill Tender Form – Section X duly seal & sign (Without mentioning price)	
10	Delivery Period: Acceptance of delivery period as per Section VI of tender Document.	
11	Blank price schedule format as per Section XI indicating 'XXXX'	
12	Power of Attorney for signing the bid document and contract, if awarded.	
13	Section II - General Instructions to Tenderer's (GIT)	
14	Section IV - General Conditions of Contract (GCC)	
15	Section XII to XX of Tender Documents	

Part II: - PRICE BID


Sr. No.	Tender Submission Check Points	Check before submission Tick (✓)
1	Price Bid as per Section XI (Price including all taxes & other charges)	


..... (Bidder's Seal & Sign)
 Annexure-I

N



1:100

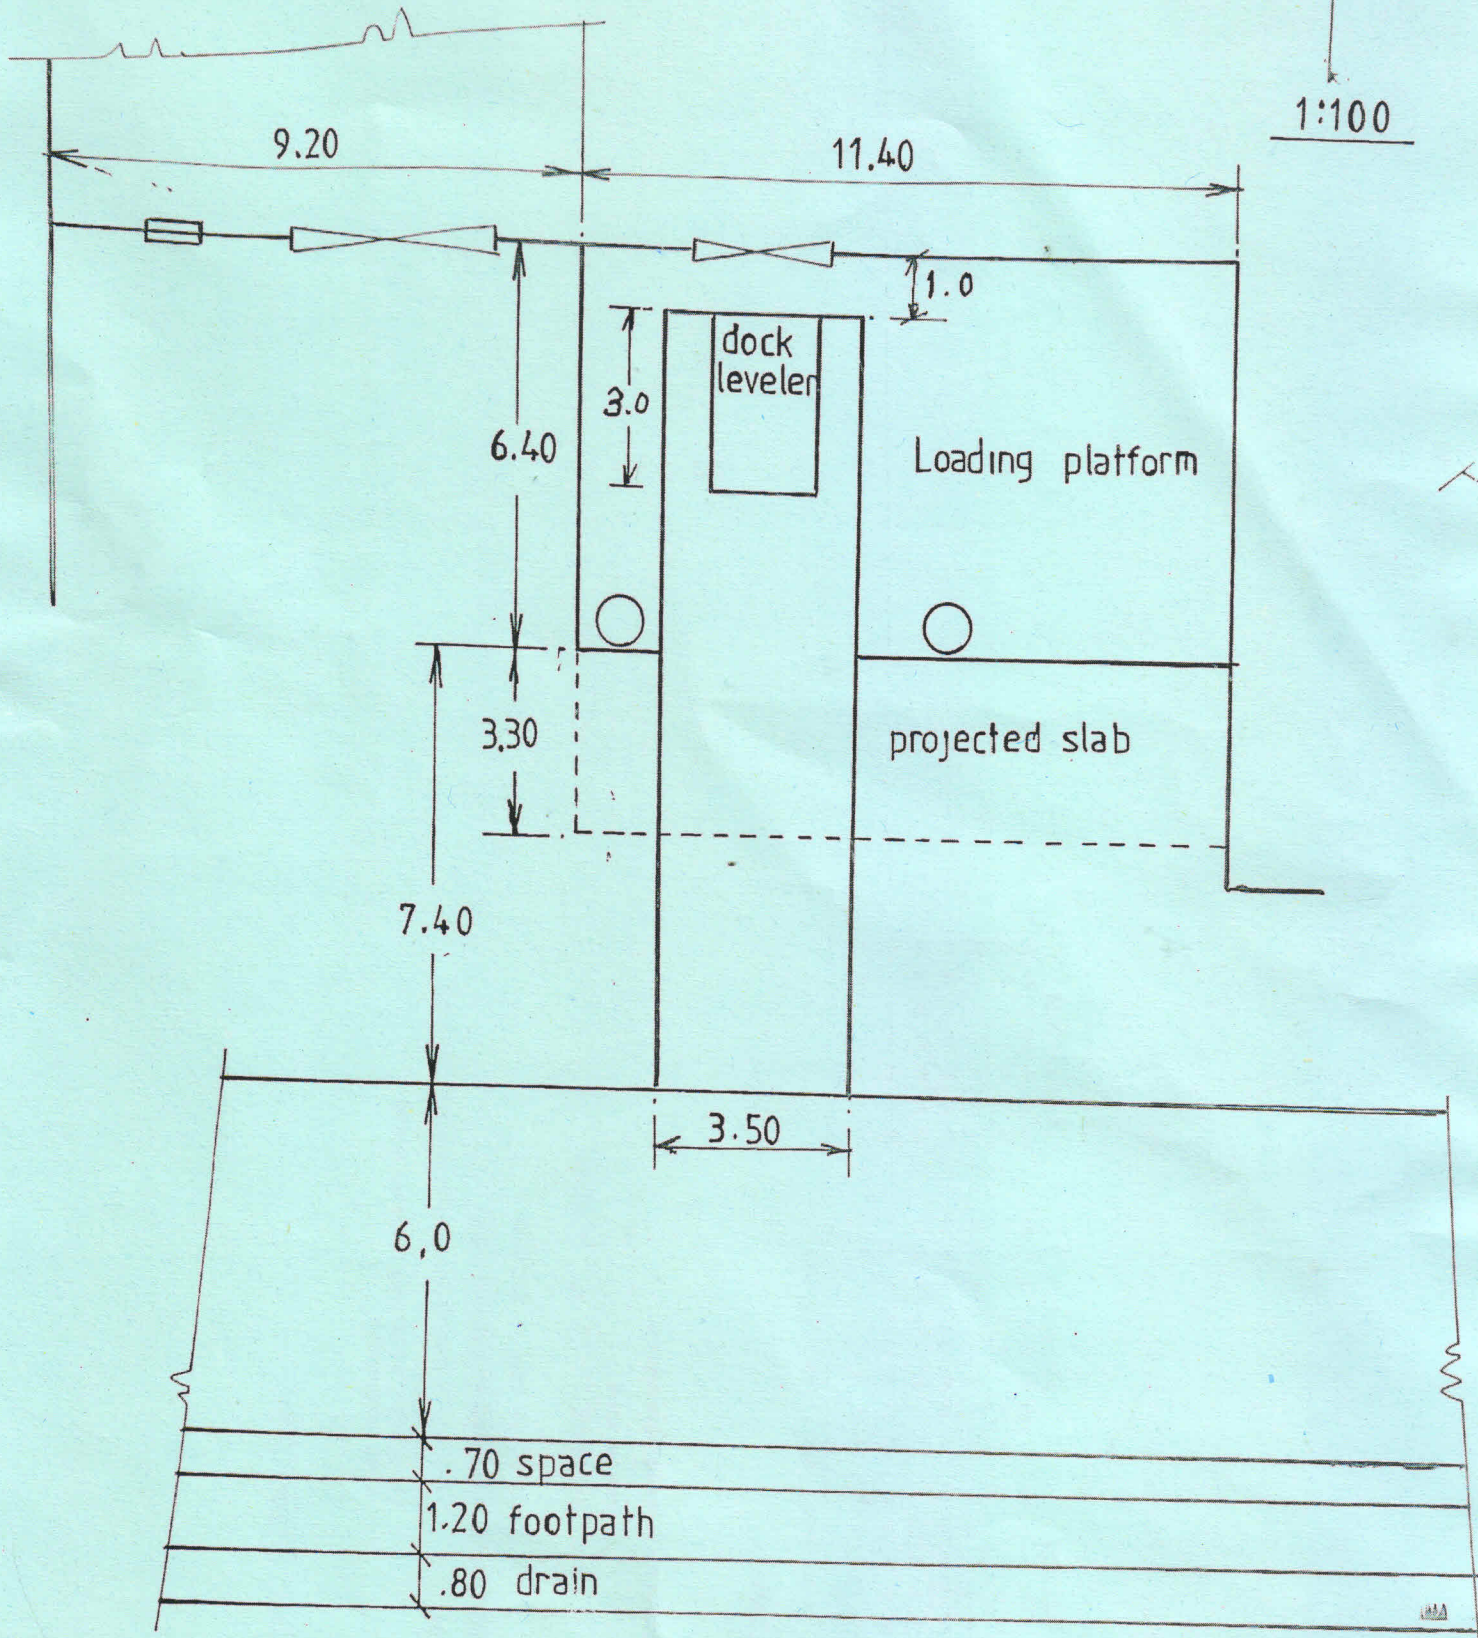

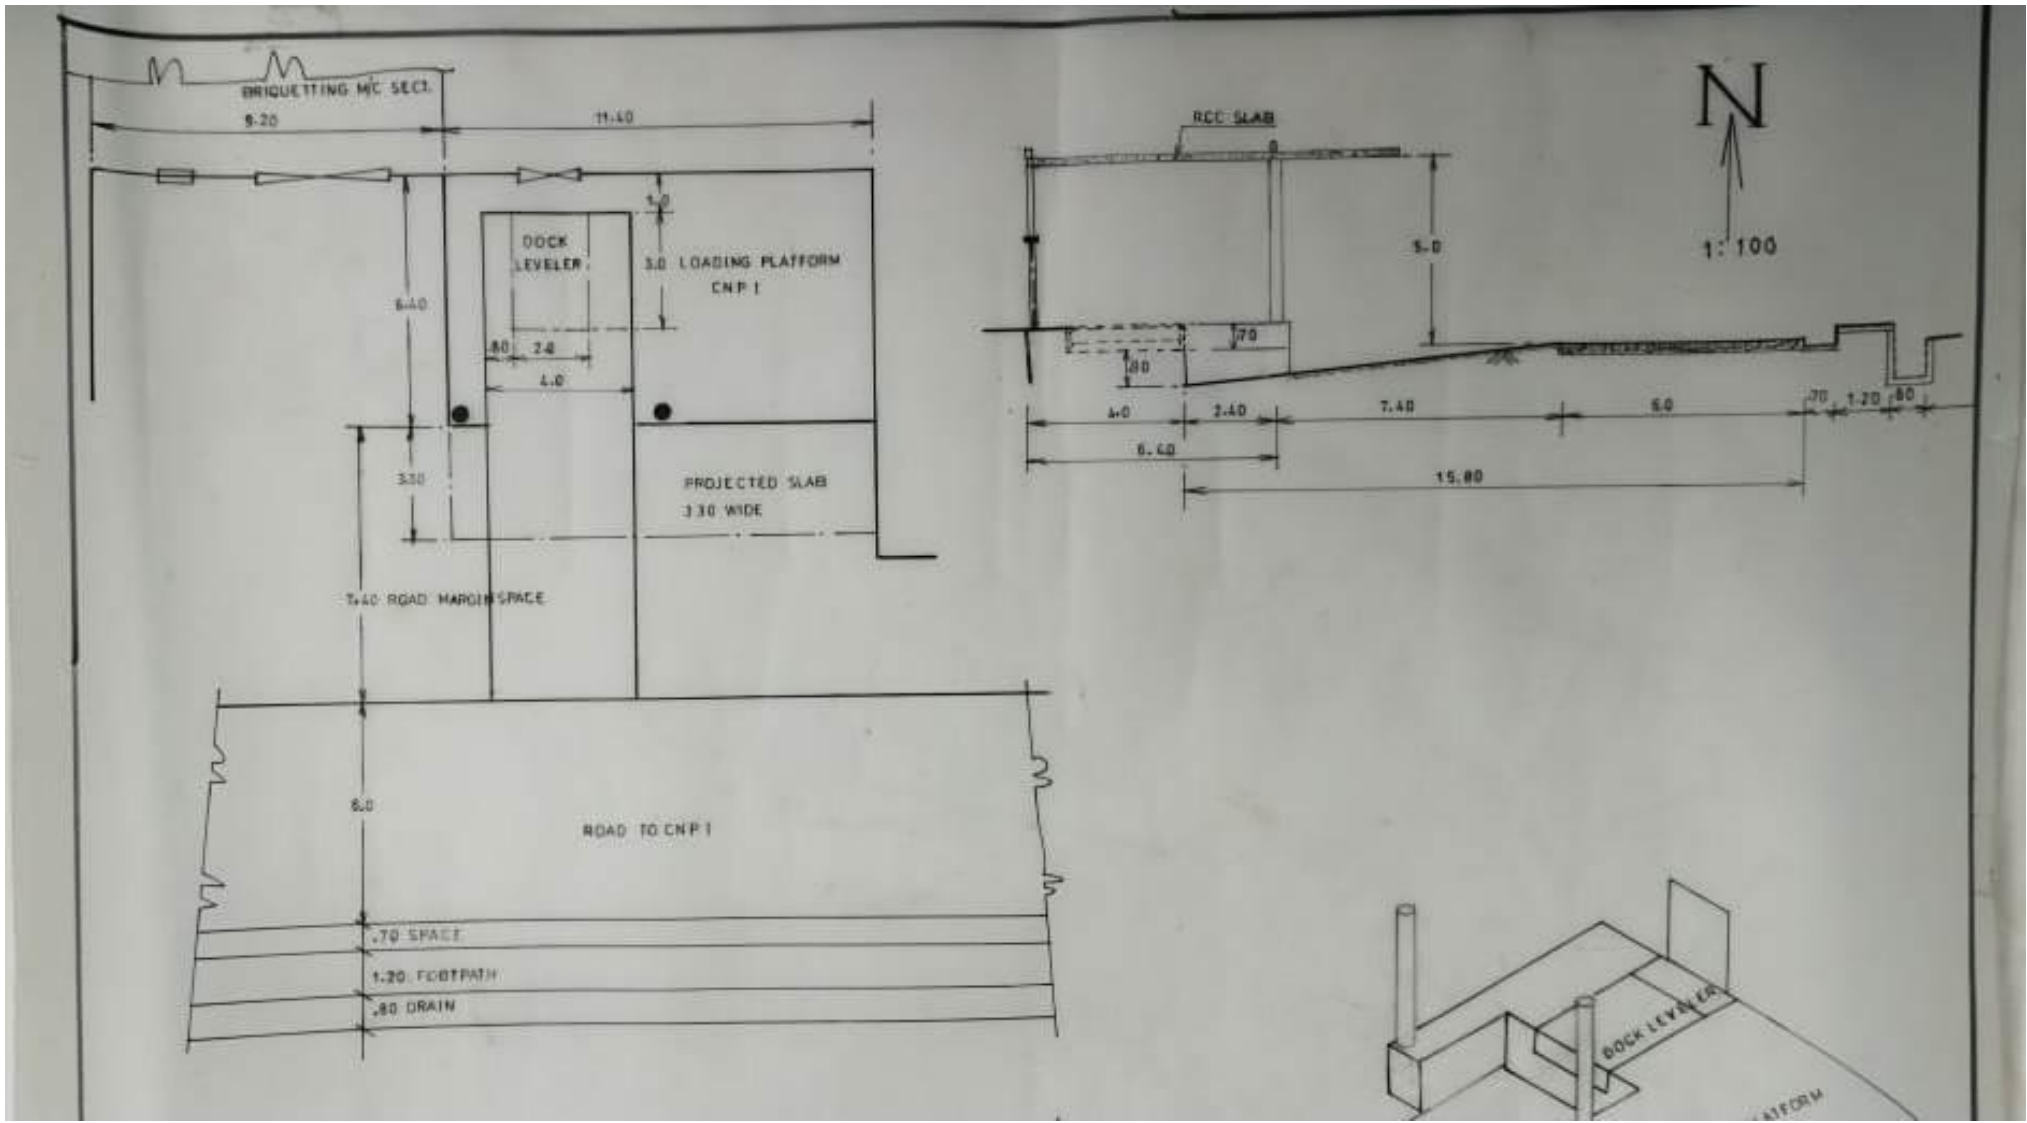

N
1:100

BRICQUETTING MC SECT.
9.20

11.40

6.40

DOCK LEVELER

3.0 LOADING PLATFORM
CNP 1

0.80

2.8

4.0

3.30

PROJECTED SLAB
3.30 WIDE

3.40 ROAD MARGIN SPACE

6.0

ROAD TO CNP 1

0.70 SPACE

1.20 FOOTPATH

0.80 DRAIN

RCC SLAB

5.0

4.0

2.40

7.40

5.0

0.80

1.20

0.80

6.40

15.80

DOCK LEVELER

LOADING PLATFORM